
MAP -0F-

LOT 12, RENDON SUBDIVISION, LOCATED IN ALL QUARTERS OF THE NORTHWEST 1/4 OF SECTION 31, TOWNSHIP 3 NORTH, RANGE 17 EAST, IN THE CITY OF ELKHORN, WALWORTH COUNTY, WISCONSIN.

PREPARED FOR: SOUTHEASTERN WISCONSIN HOUSING CORP. PROPOSED ADDRESS: _____PATRICIA STREET PROPOSED FN. FL .: . PROPOSED YD. GR .: .

PROPOSED HOUSE WAS STAKED ON ACTUAL CORNERS WITH 5.00 FOOT CONTROL ON THE LONGEST HOUSE LINE. THE CONTRACTOR WILL BE RE-SPONSIBLE TO FIELD VERIFY ALL STAKES FOR LOCATION AND DIMENSION PRIOR TO CONSTRUCTION. IF ANY DISCREPANCIES SHOULD OCCUR NO— TIFY THIS OFFICE AT ONCE.

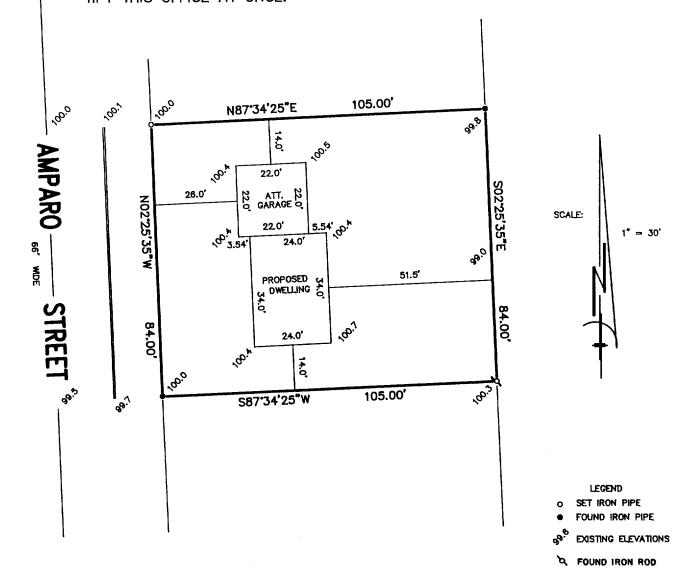




KE-12

B.W. SURVEYING

Land Surveys Mapping And Planning 425 Milwaukee Avenue Burlington, WI 53105 (414) 767-0225

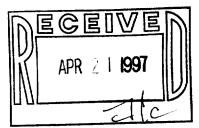



THIS IS NOT AN ORIGINAL PRINT **UNLESS THIS SEAL IS RED**

ROBERT J. WETZEL

"I hereby certify that I have surveyed the above described property and that the above map is a true representation thereof and shows the size and location of the property, its exterior boundaries, the location of all visible structures and dimensions of all principal buildings thereon, boundary fences, apparent easements, roadways and encroachments, if any."

"This survey is made for the use of the present owners of the property, and those who purchase, mortgage, or guarantee the title thereto within one year from the date hereof." Sto1-1042

8/19/96

REGISTERED LAND SURVEYOR - 1778

JOB NUMBER