PLAT OF SURVEY


LOCATION:

North Creek Drive, Elkhorn, Wisconsin

LEGAL DESCRIPTION: Lot 39 in JACKSON CREEK SUBDIVISION, located in the Northwest 1/4, Southwest 1/4 and Southeast 1/4 of the Southwest 1/4 of Section 7, Town 2 North, Range 17 East, City of Elkhorn, Walworth Coutny, Wisconsin.

October 10, 1997

Survey No. 88583

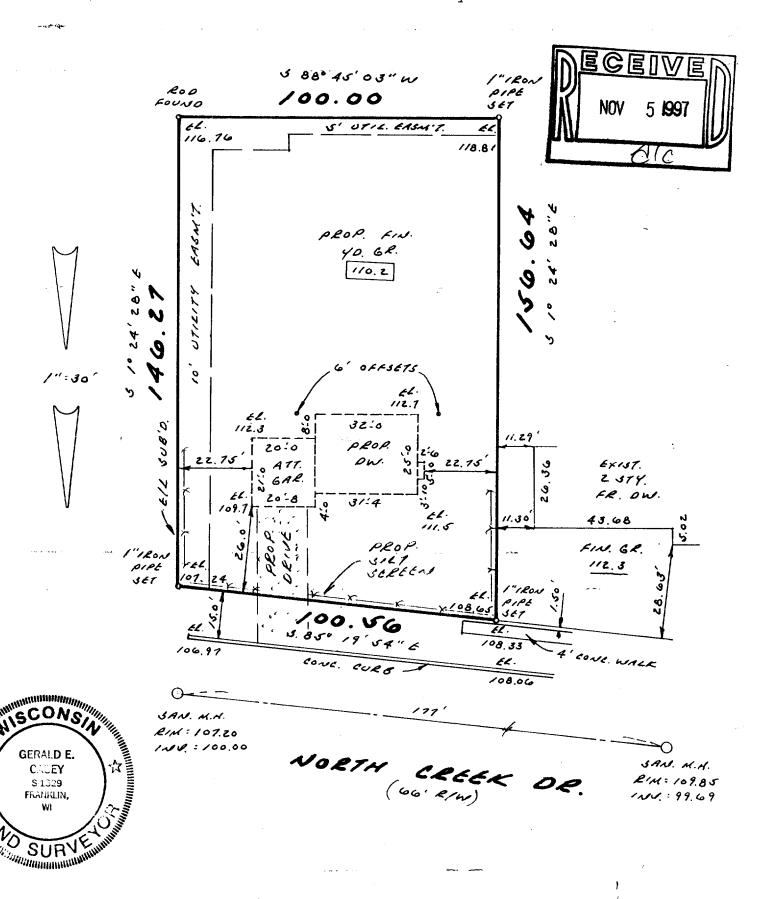

METROPOLITAN SURVEY SERVICE, INC.

REGISTERED LAND SURVEYORS

9415 W. FOREST HOME AVE., SUITE 202, HALES CORNERS, WI 53130 PH. 529-5380 FAX 529-9787

resposed finished yard. 1st floor or top of foundation grade shown on this drawing is a serious grade and should be verified by the owner and/or the builder.

MAP IS A TRUE REPRESENTATION THEREOF AND SHOWS THE SIZE AND LOCATION OF THE PROPERTY. ITS EXTERIOR BOUNDARIES, THE LOCATION OF ALL VISIBLE STRUCTURES AND DIMENSIONS OF ALL PRINCIPAL BUILDINGS THEREON, BOUNDARY FENCES, APPARENT EASEMENTS AND ROADWAYS AND VISIBLE ENCROACHMENTS, IF ANY.

THIS SURVEY IS MADE FOR THE EXCLUSIVE USE OF THE PRESENT OWNERS OF THE PROPERTY, AND ALSO THOSE WHO PURCHASE, MORTGAGE, OR GUARANTEE THE TITLE THERETO WITHIN ONE (1) YEAR FROM DATE HEREOF.

SIGNED CO

Gerald E. Casey
Registered Land Surveyor S-1329

YJC-39

004-1070