

BOUNDARY & TOPOGRAPHIC SURVEY

WORK ORDERED BY:
PETER PAWNSKI
N5892 OAK CREEK ROAD
ELKHORN, WISCONSIN 53121


FARRIS, HANSEN & ASSOCIATES, INC.
Engineering, Architecture, Surveying
7 Ridgway Court P.O. Box 437
ELKHORN, WISCONSIN 53121
Office: (414) 723-2098
Fax: (414) 723-5886

REVISIONS

PROJECT NO.
4846
DATE:
9/22/97
SHEET NO.
1 OF 1

PLAT OF SURVEY

A PARCEL OF LAND LOCATED IN THE SOUTHEAST 1/4 OF SECTION 1, TOWN 2 NORTH, RANGE 16 EAST, CITY OF ELKHORN, WALWORTH COUNTY, WISCONSIN, DESCRIBED AS FOLLOWS: COMMENCING AT THE EAST 1/4 CORNER OF SAID SECTION; THENCE S 00 57'37" E, 561.00 FEET ALONG THE EAST LINE OF SAID SECTION; THENCE S 88 03'53" W, 1075.87 FEET TO THE EAST LINE OF A PROPOSED STREET; THENCE N 00 58'07" W, 66.01 FEET TO THE POINT OF BEGINNING; THENCE CONTINUING N 00 58'07" W, 174.00 FEET; THENCE N 88 03'53" E, 237.00 FEET; THENCE S 00 58'07" E, 174.00 FEET; THENCE S 88 03'53" W, 237.00 FEET TO THE POINT OF BEGINNING.

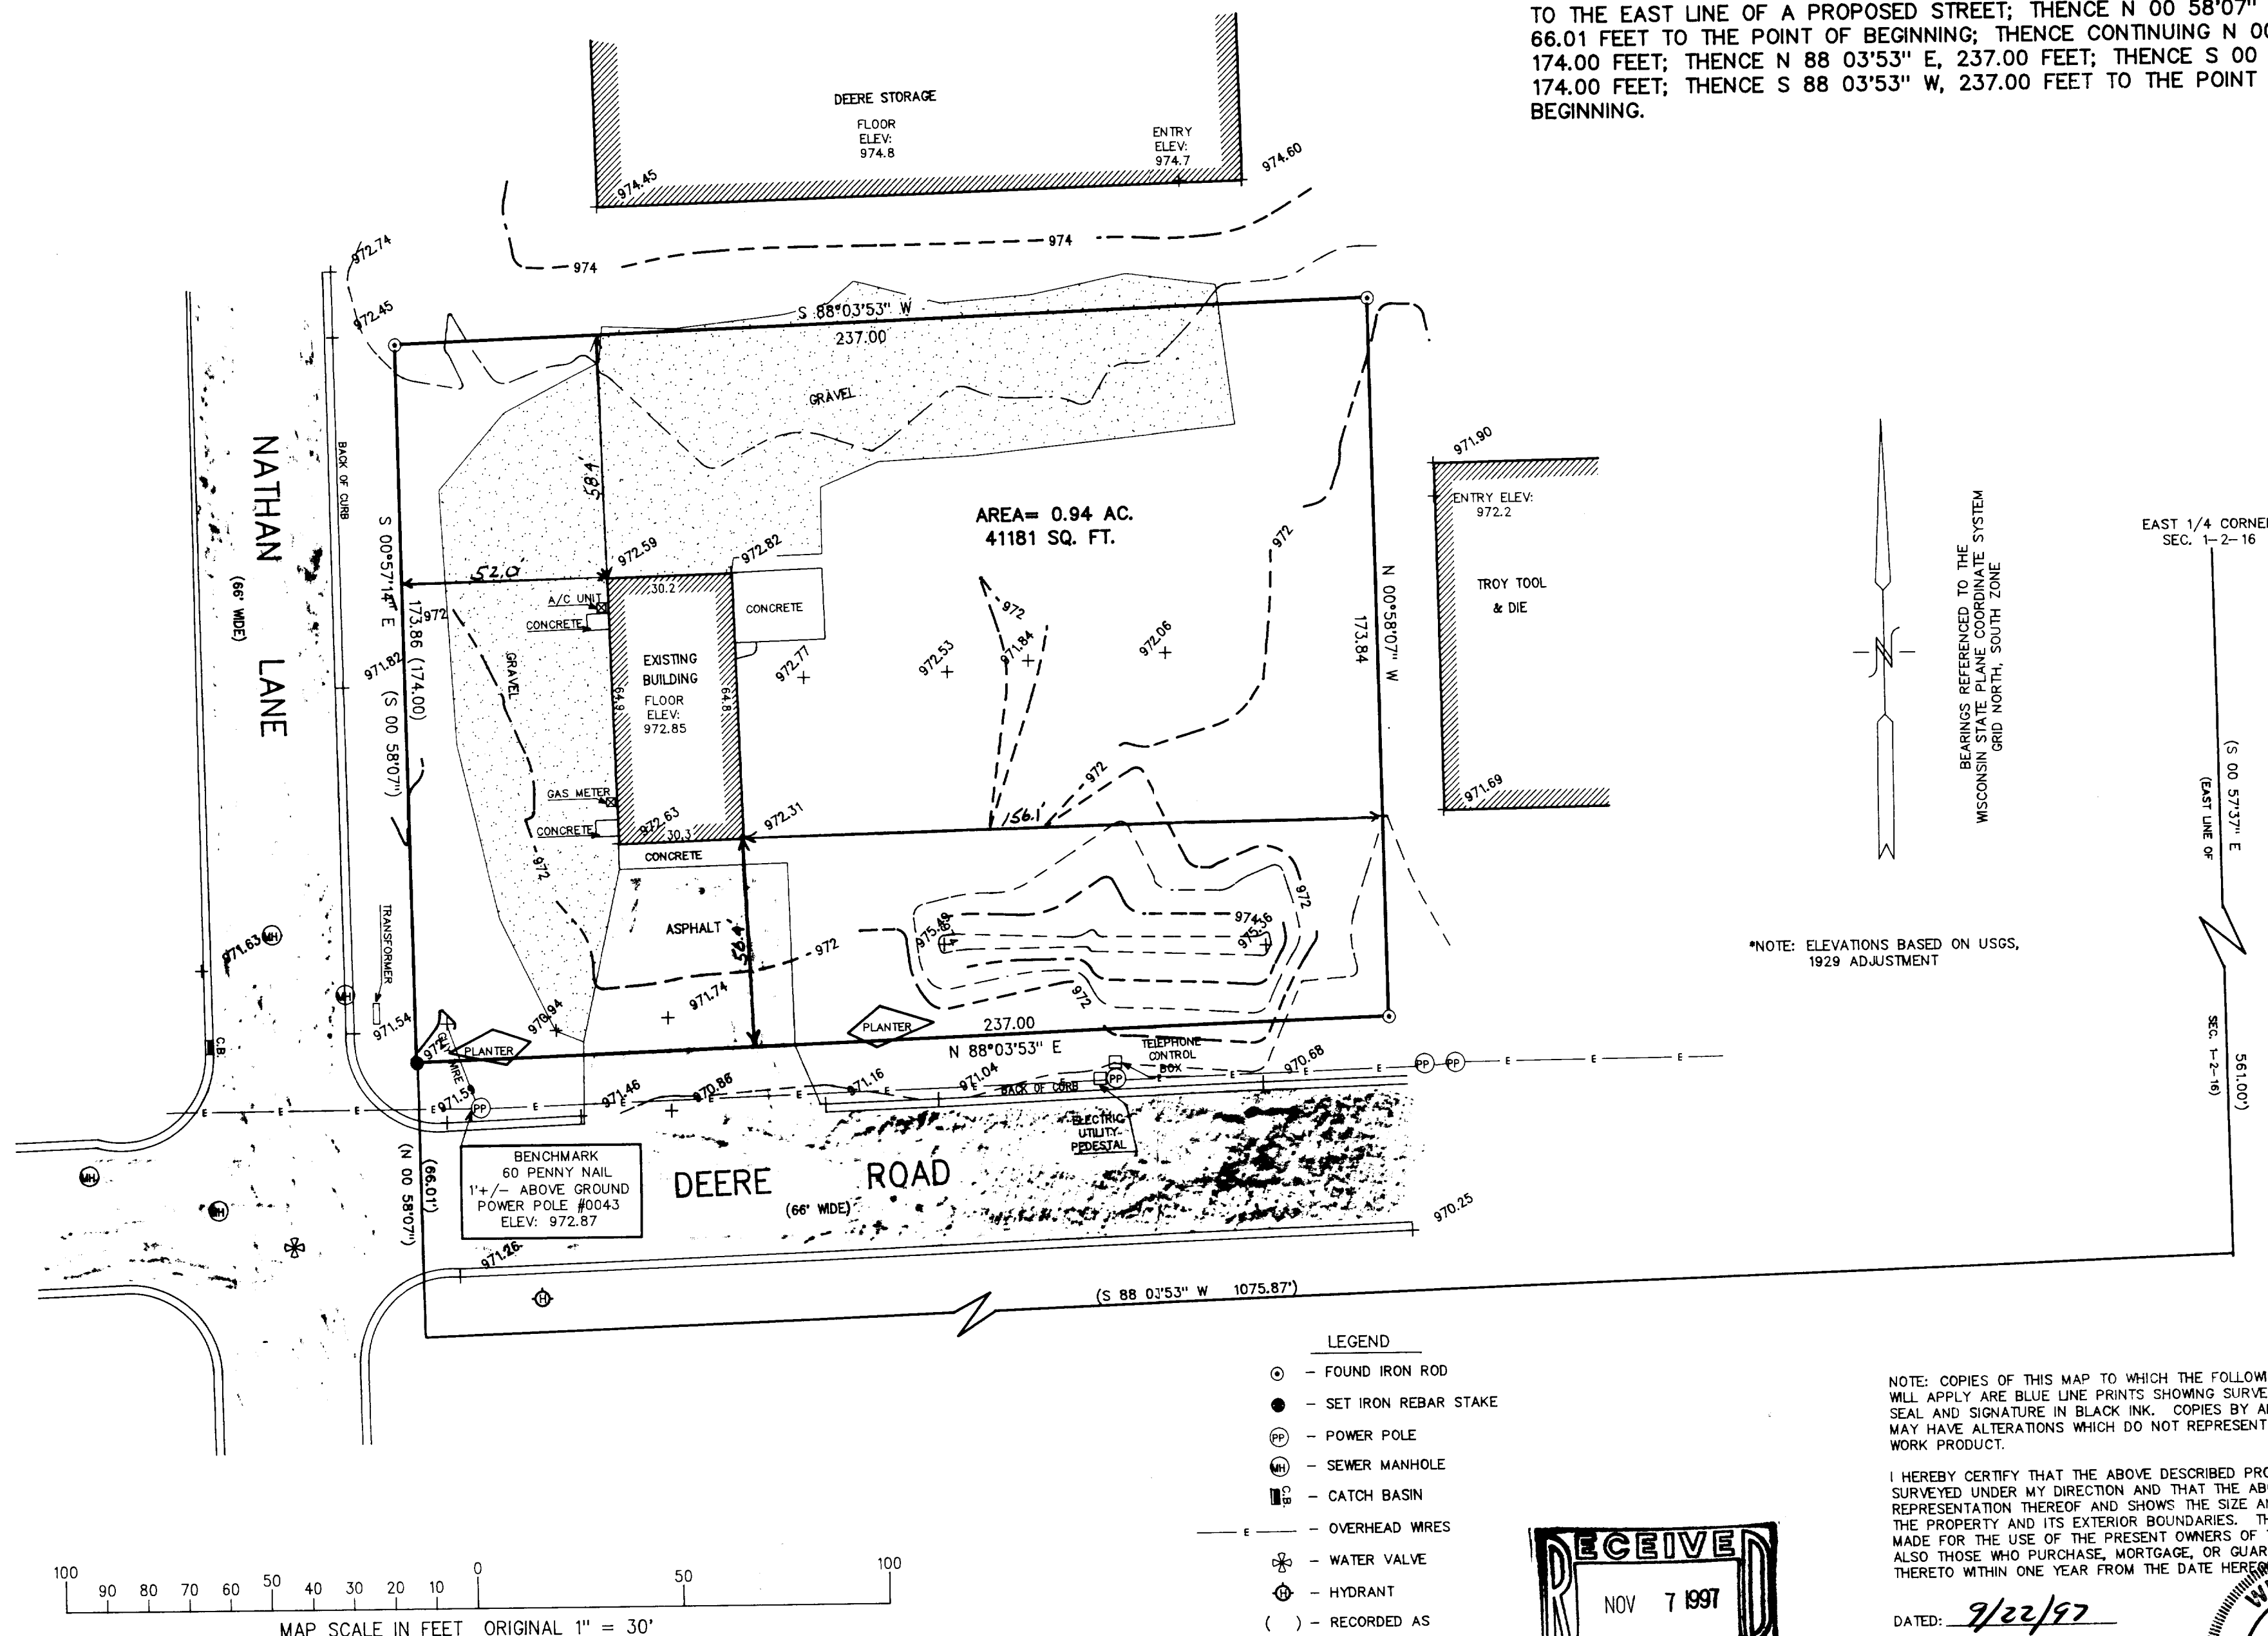

NOTE: COPIES OF THIS MAP TO WHICH THE FOLLOWING CERTIFICATE WILL APPLY ARE BLUE LINE PRINTS SHOWING SURVEYOR'S ORIGINAL SEAL AND SIGNATURE IN BLACK INK. COPIES BY ANY OTHER MEANS MAY HAVE ALTERATIONS WHICH DO NOT REPRESENT THE SURVEYOR'S WORK PRODUCT.

I HEREBY CERTIFY THAT THE ABOVE DESCRIBED PROPERTY HAS BEEN SURVEYED UNDER MY DIRECTION AND THAT THE ABOVE MAP IS A TRUE REPRESENTATION THEREOF AND SHOWS THE SIZE AND LOCATION OF THE PROPERTY AND ITS EXTERIOR BOUNDARIES. THIS SURVEY IS MADE FOR THE USE OF THE PRESENT OWNERS OF THE PROPERTY, AND ALSO THOSE WHO PURCHASE, MORTGAGE, OR GUARANTEE THE TITLE THERETO WITHIN ONE YEAR FROM THE DATE HEREON.

DATED: 9/22/97

PETER S. GORDON R.L.S. 2101

