
UNIT 922 AND AN UNDIVIDED INTEREST IN THE COMMON AREAS OF EASTOWN MANOR CONDOMINIUM ACCORDING TO THE DECLARATION OF CONDOMINIUM OWNERSHIP AND OF EASEMENTS, RESTRICTIONS AND COVENANTS THEREOF, RECORDED MAY 22, 1981 IN VOLUME 269 OF RECORDS ON PAGE 684 AS DOCUMENT NUMBER 69243, IN THE OFFICE OF THE REGISTER OF DEEDS FOR WALWORTH COUNTY, WISCONSIN, SAID CONDOMINIUM BEING LOCATED ON THE REAL ESTATE DESCRIBED IN SAID DECLARATION AND INCORPORATED HEREIN BY THIS REFERENCE THERETO AND AMENDMENTS THERETO.

SURVEY FOR: FONK'S HOME CENTER, INC.

PROPOSED ADDRESS:

PROPOSED YD. GR.:


PROPOSED DWELLING WAS STAKED ON ACTUAL CORNERS WITH 5 FOOT CONTROL ON THE LONGEST HOUSE LINE. THE CONTRACTOR WILL BE RESPONSIBLE TO FIELD VERIFY ALL STAKES FOR LOCATION AND DIMENSION PRIOR TO CONSTRUCTION. IF ANY DISCREPANCIES OCCUR NOTIFY THIS OFFICE AT ONCE.

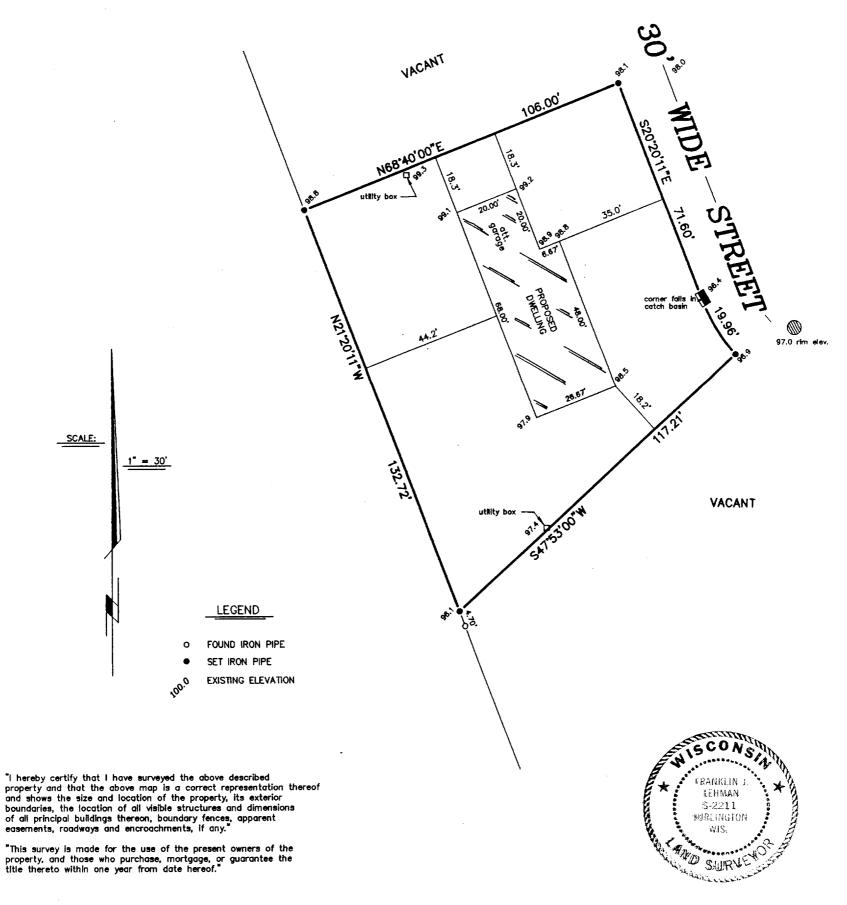



B.W. SURVEYING

LAND SURVEYS
MAPPING AND PLANNING
412 N. PINE STREET
BURLINGTON, WI 53105
(414)-767-0225

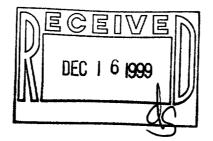

THIS IS NOT AN ORIGINAL PRINT UNLESS THIS SEAL IS RED.

Franklin J. Whan

MAY 24, 1999 DATE

JOB NUMBER