
PLAT OF SURVEY

LOT 79, HARVEST POINTE, being a part of Lot 4 of Certified Survey Map No. 2083, and a part of the Northeast ¼, Northwest ¼, Southeast ¼ and the Southwest ¼ of the Southwest ¼ of Section 30, Town 3 North, Range 17 East, City of Elkhorn, Walworth County, Wisconsin.

Surveyed for: Bielinski Brothers Builders

Suggested yard grade per grading plan: 1011.2

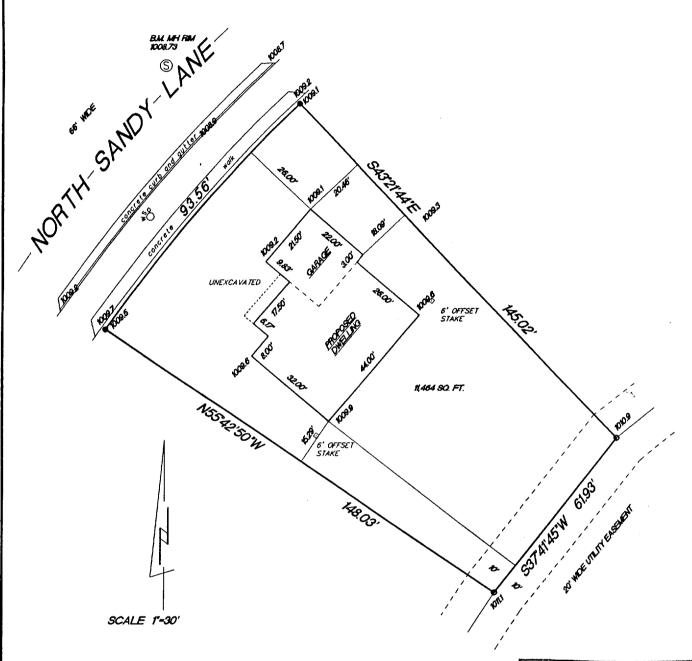

FOUND NAIL

FOUND 1" IRON PIPE

EXISTING SPOT ELEVATIONS

ME	CE		
	OCT	S 2000	A Topical control
ĮU\\L	-	$-\lambda_{c}$	
NAMES OF THE OWNER, WHEN	1	<u></u>)

RADIUS	LENGTH	CHORD	BEARING	DELTA
434.00'	93.56°	93.38'	S4027'43'W	12'21'06'

"I hereby certify that I have surveyed the above described property and that the above map is a true representation thereof and shows the size and location of the property, its exterior boundaries, the location of all visible structures and dimension of all principal buildings thereon, boundary fences, apparent easements, roadways and encroachments if any."

"This survey is made for the use of the present owners of the property, and also those who purchase, mortgage or guarantee the

8/29/00

TEP/DW

W356 S9050 Godfrey Lane Eagle Wisconsin 53119 P.O. Box 357

KETTLE MORAINE SURVEYING

(262) 594-3484

Terrance E. Pisarek R.L.S.

1 THIS IS NOT AN ORIGINAL SURVEY UNLESS THE SEAL IS RED.

TEP DRAWN BY

JOB NUMBER

00210

title thereto within one year from date hereof."

FIELD WORK BY