

VYALD-11




Plat of Survey

of

Lot 11 of Alder Subdivision,
located in the Northwest 1/4 of Section 1, Town 2 North,
Range 16 East, City of Elkhorn, Walworth County, Wisconsin.

Surveyed for: **Jamie & Kerri Barr**
5486 State Road 11
Elkhorn, Wisconsin. 53121

Note: The proposed house was staked as instructed by the owner.
All setbacks must be approved by the building inspector
PRIOR to construction.

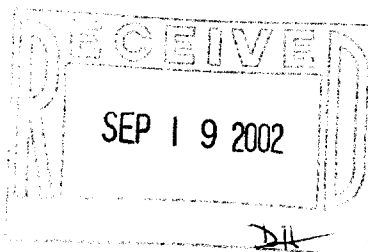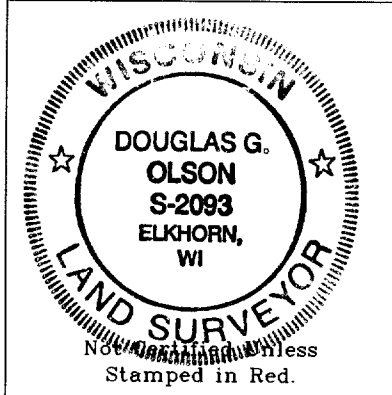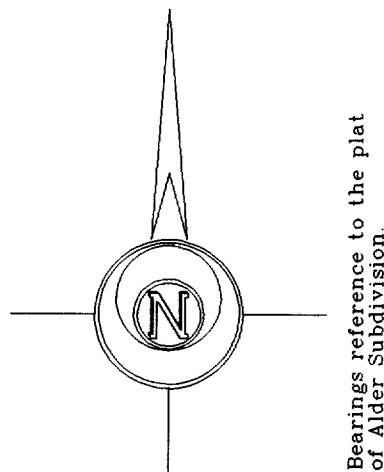

- Notes: 1) This survey plat is not certified unless signed and sealed in red ink.
- 2) This survey is subject to Wisconsin lien laws. This Plat of Survey is the notice of intent to file lien. Lien waiver required.


Copyright © 2002 by Jensen & Olson Land Surveying, LLC.

All rights reserved. No part of this survey plat may be reproduced or transmitted in any form by any means - graphic, electronic, or mechanical, including photocopying, tracing, or information storage and retrieval systems - without permission in writing from Douglas G. Olson, Jensen & Olson Land Surveying, LLC.


I hereby certify that I have surveyed the above described property and the map hereon is correct to the best of my professional knowledge and belief and shows the size and location of the property, its exterior boundaries, the location and dimensions of all visible structures thereon, boundary fences, apparent easements and roadways and visible encroachments, if any.

This survey is made for the exclusive use of the present owners of property, and also those who purchase, mortgage or guarantee title thereto, within one year from the date hereof.

Douglas G. Olson
Wisconsin Registered Land Surveyor - 2093

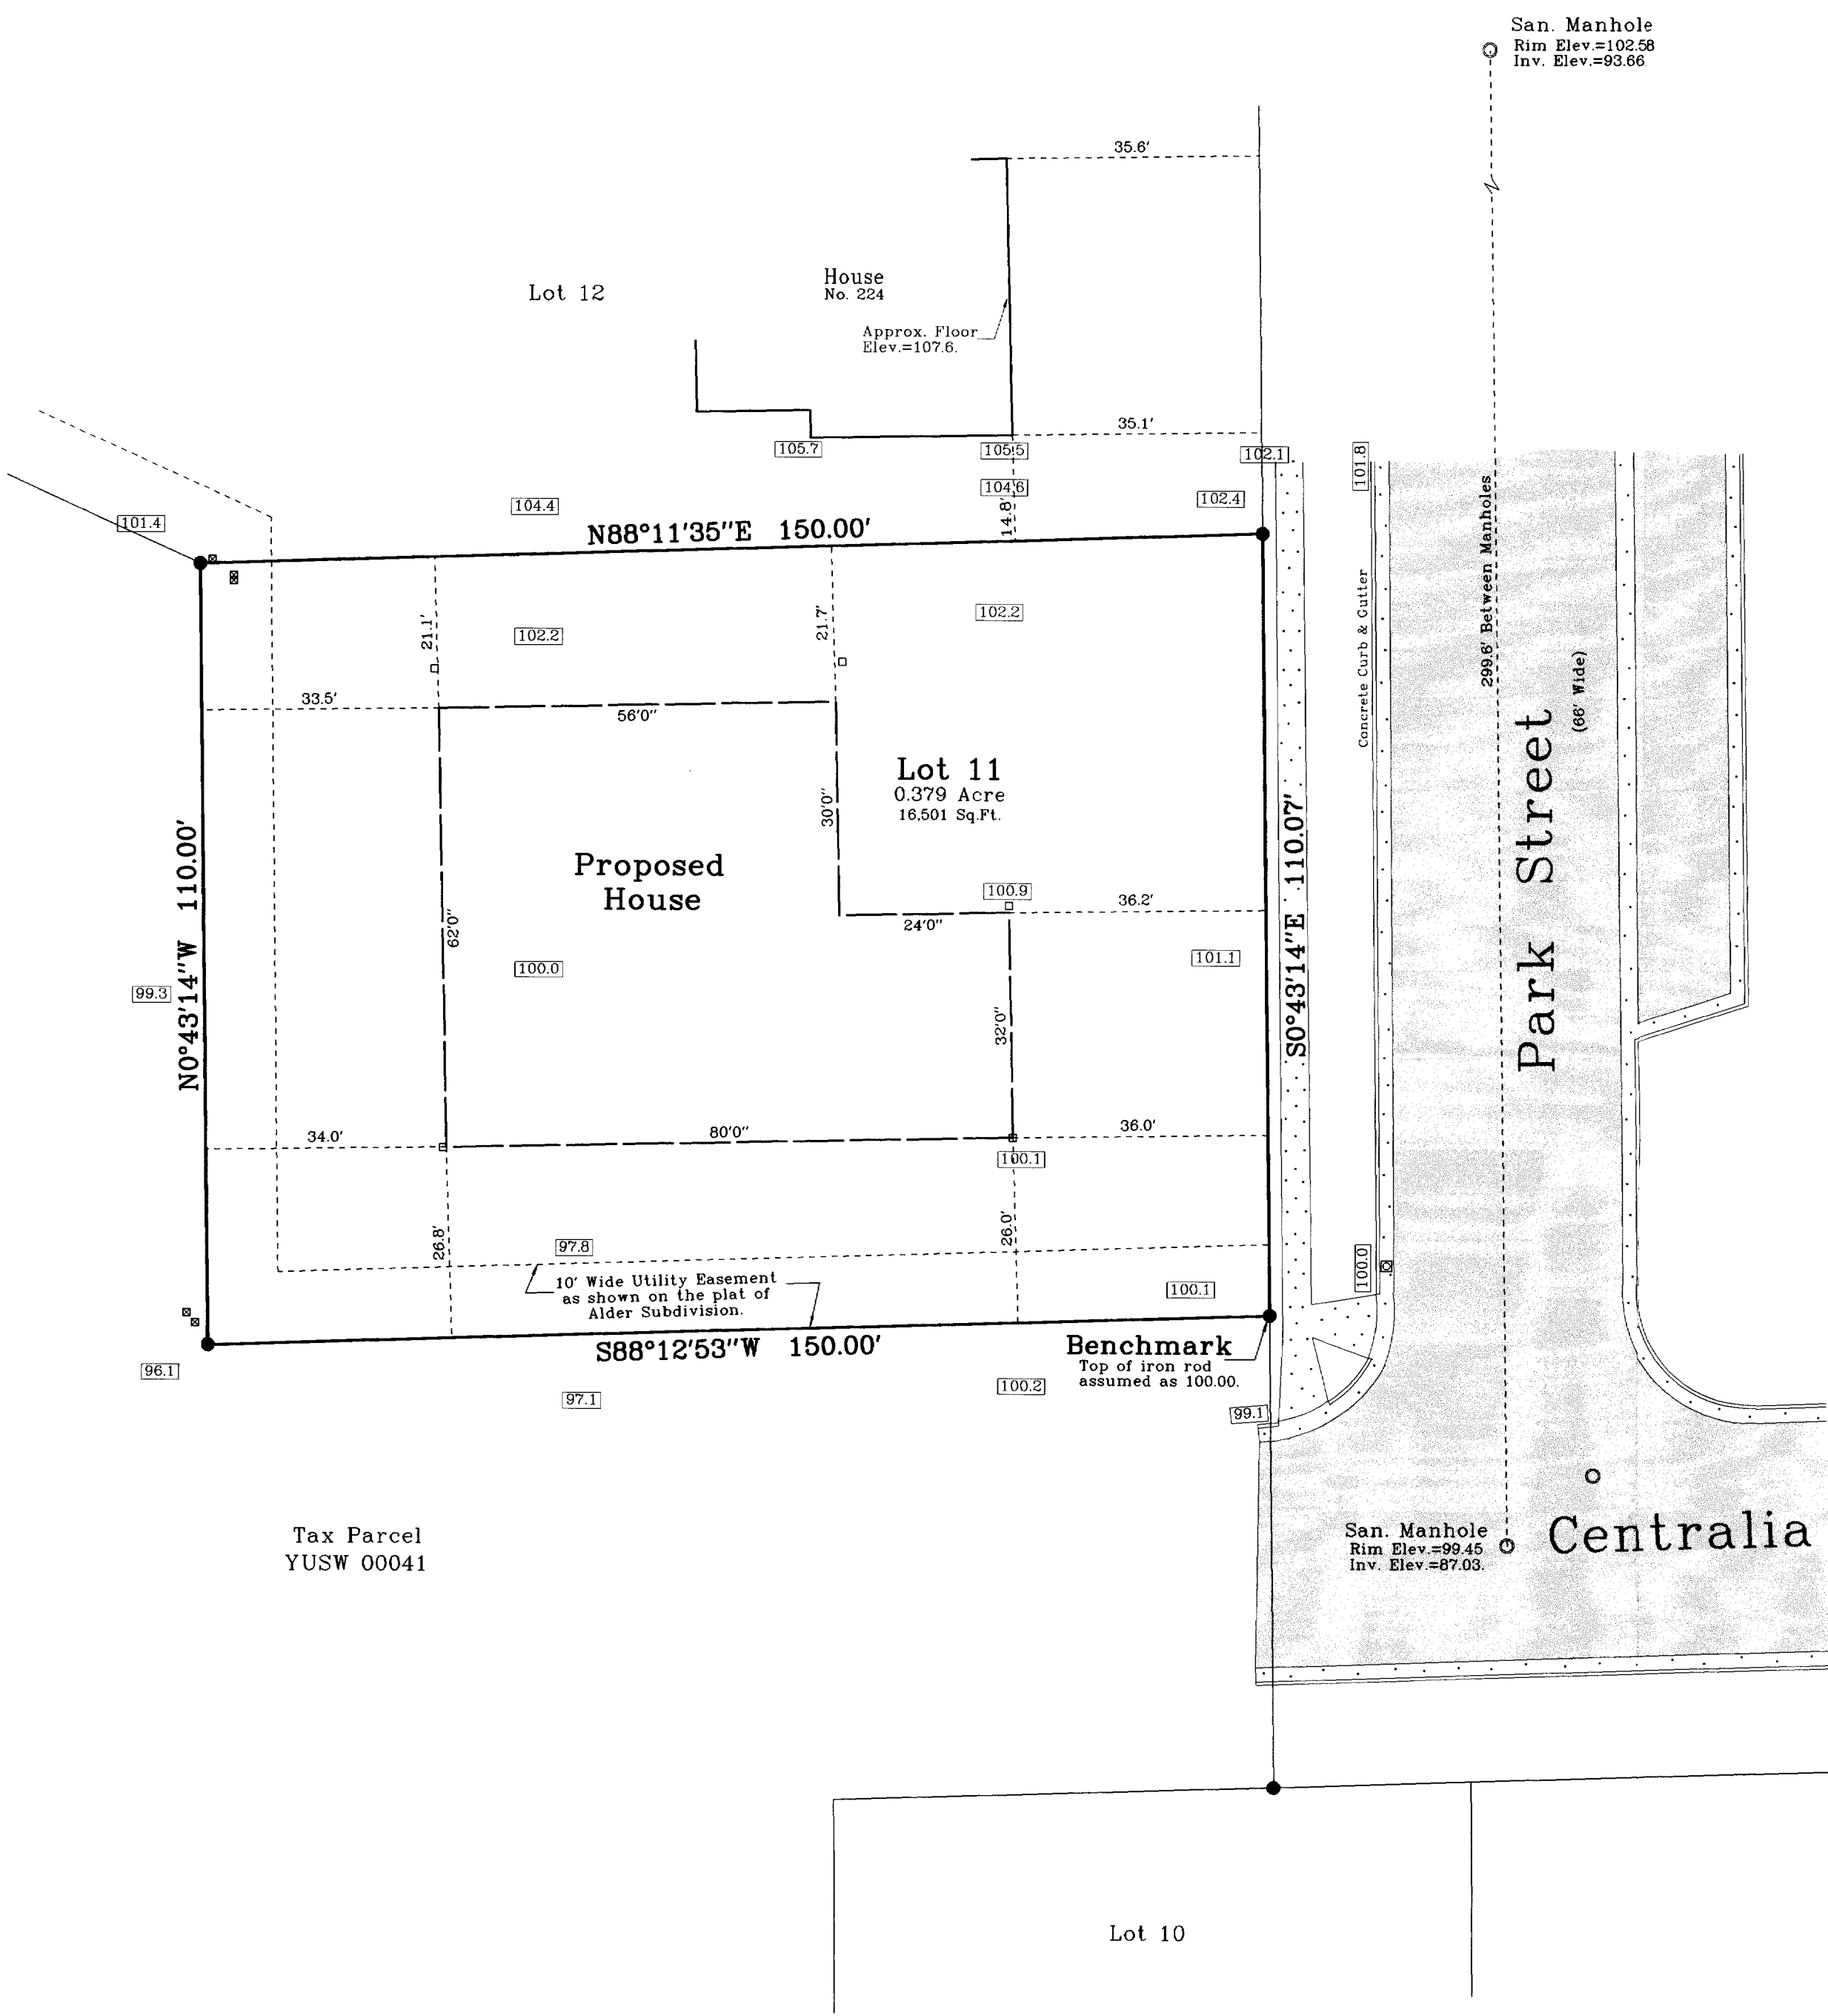

Survey Date: April 23, 2002
Revisions: No. 1 - Hse. dimensions

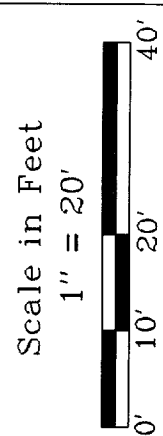

Jensen & Olson Land Surveying, LLC
45 South Wisconsin Street P.O. Box 322
Elkhorn, Wisconsin. 53121
Telephone (262) 723-3434
Facsimile (262) 723-8044

- Legend**
- Found Iron Rod
 - Set Wood Stake
 - Recorded Information
 - Utility Pedestal
 - Match Basin
 - Spot Elevation
 - Concrete Surface
 - Asphalt

Sheet 1 of 1 Sheets
Job Reference Number
2002.045
2002.045