

# PLAT OF SURVEY

**RSV**  
ENGINEERING, INC.

Engineers • Land Surveyors • Environmental Scientists  
801 MAIN STREET MILWAUKEE, WISCONSIN 53149 (262)363-2004

FOR: INFINITY BUILDERS

DATE: 12/10/2002

## DESCRIPTION:


LOT 4 OF THE PINES, LOCATED IN THE NW  $\frac{1}{4}$ , NE  $\frac{1}{4}$ , SW  $\frac{1}{4}$  AND SE  $\frac{1}{4}$  OF THE SW  $\frac{1}{4}$  AND THE SW  $\frac{1}{4}$  AND NW  $\frac{1}{4}$  OF THE SE  $\frac{1}{4}$  OF SECTION 5, TOWN 2 NORTH, RANGE 17 EAST, CITY OF ELKHORN, WALWORTH COUNTY, WISCONSIN.

## CURVE DATA

NO.	ARC	RADIUS	DELTA	CHORD	BEARING
C1	75.00	2325.00	01°50'54"	75.00	N61°32'43"W

## LEGEND

- 1" IRON PIPE FOUND
- 100.0 \* EXISTING ELEVATIONS ON GROUND, AND BACK OF CURB (BOC/TOC)
- 1006.87 HUB ELEVATIONS OF TOP OF SET HUB.
- DIRECTION OF FLOW

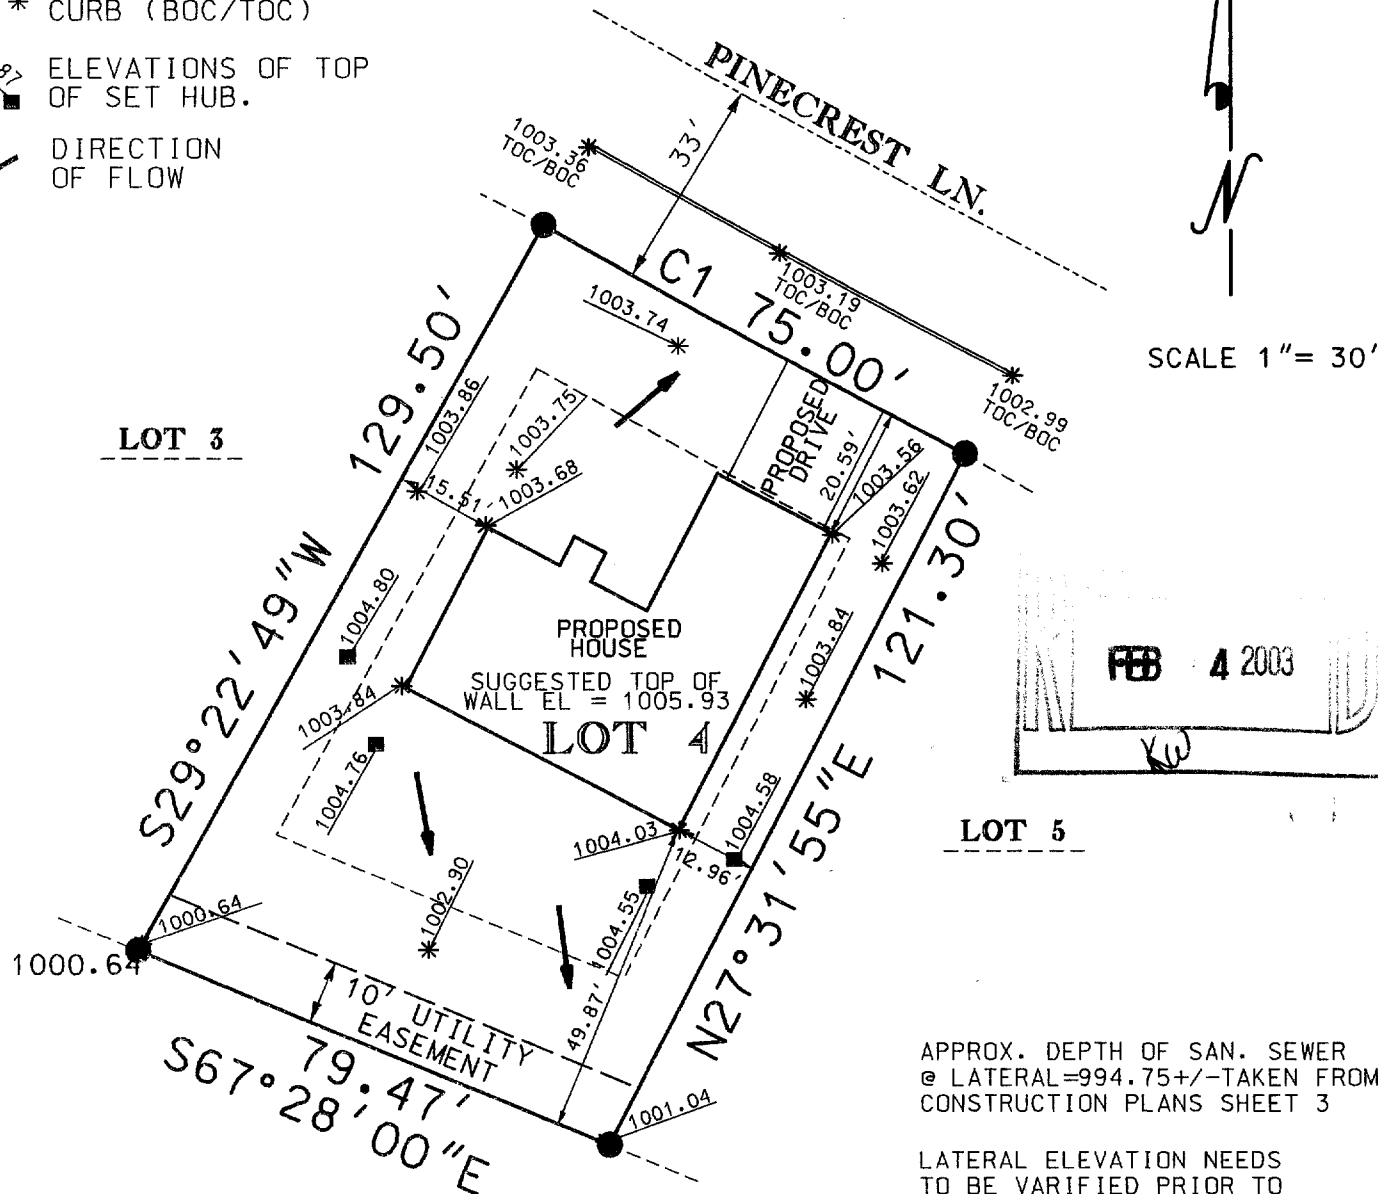

APPROX. DEPTH OF SAN. SEWER @ LATERAL=994.75+/-TAKEN FROM CONSTRUCTION PLANS SHEET 3

LATERAL ELEVATION NEEDS TO BE VARIFIED PRIOR TO EXCAVATION

THE ABOVE MAP IS A TRUE REPRESENTATION THEREOF AND SHOWS THE SIZE AND LOCATION OF ALL THE PROPERTY, EXTERIOR BOUNDARIES, THE LOCATION OF ALL VISIBLE BOUNDARY FENCES, APPARENT EASEMENTS, ROADWAYS AND VISIBLE ENCROACHMENTS, IF ANY.

THIS SURVEY IS MADE FOR THE USE OF THE PRESENT OWNERS OF THE PROPERTY, AND ALSO THOSE WHO PURCHASE, MORTGAGE OR GUARANTEE TITLE THERETO WITHIN ONE (1) YEAR FROM DATE HERETO.

*[Signature]*  
BRADFORD L. SPENCER, R.L.S. 2069  
RSV#02406.DGN

THIS IS ORIGINAL  
PRINT ONLY IF  
SEAL IS IMPRINTED  
IN RED

YPI-4

004-1563