DF_SURVEY PLAT


Engineers Land Surveyors Environmental Scientists 801 Main Street MUKWONAGO. WISCONSIN 55149 (262)363-2004

FOR: INFINITY BUILDERS

DATE: 8-22-2002

DESCRIPTION:

LOT 94 OF THE PINES LOCATED IN THE NORTHWEST, NORTHEAST, SOUTHWEST AND SOUTHEAST 1/4 'S OF THE SOUTHWEST 1/4 AND THE SOUTHWEST AND NORTHWEST 1/4 'S OF THE SOUTHEAST 1/4 OF SECTION 5, TOWN 2 NORTH, RANGE 17 EAST, CITY OF ELKHORN, WALWORTH COUNTY, WISCONSIN. A MANUFACTURED HOME SUBDIVISION

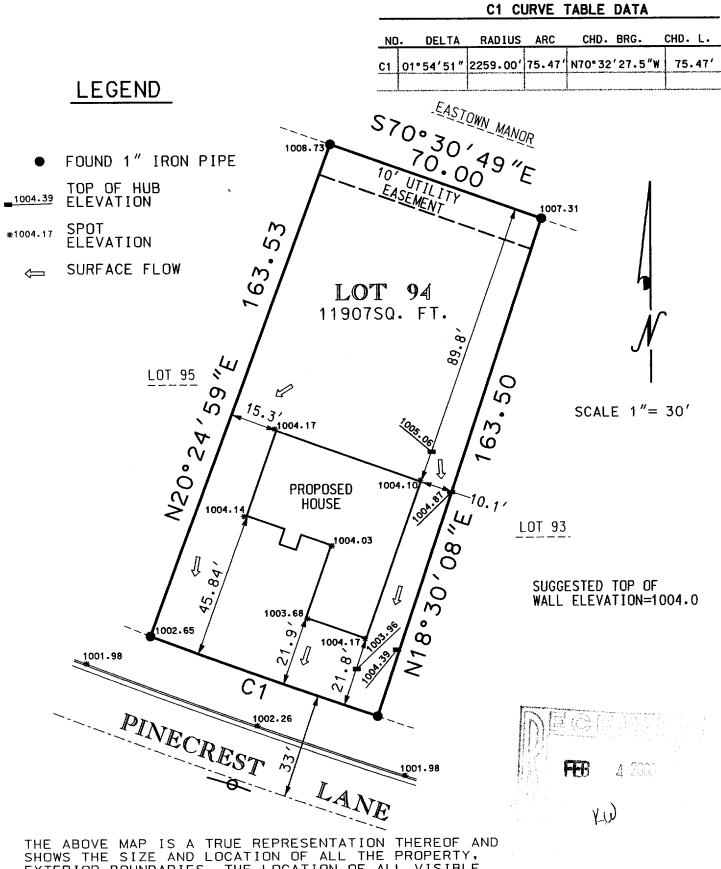

THE ABOVE MAP IS A TRUE REPRESENTATION THEREOF AND SHOWS THE SIZE AND LOCATION OF ALL THE PROPERTY, EXTERIOR BOUNDARIES, THE LOCATION OF ALL VISIBLE BOUNDARY FENCES, APPARENT EASEMENTS, ROADWAYS AND VISIBLE ENCROACHMENTS, IF ANY.

THIS SURVEY IS MADE FOR THE USE OF THE PRESENT OWNERS OF THE PROPERTY, AND ALSO THOSE WHO PURCHASE, MORTGAGE OR GUARANTEE TITLE THERETO WITHIN ONE 11 YEAR FROM DATE HERETO.

BRADFORD E SPENCER, R.L.S. 2069 RSV# 02-282

THIS IS ORIGINAL PRINT ONLY IF SEAL IS IMPRINTED IN RED

