

# PLAT OF SURVEY

**RSV**  
ENGINEERING, INC.

Engineers • Land Surveyors • Environmental Scientists  
801 MAIN STREET MUKWONAGO, WISCONSIN 53149 (262)363-2004

FOR: INFINITY BUILDERS

DATE: 02-25-03

**DESCRIPTION:**


LOT 90 OF THE PINES, LOCATED IN THE NW 1/4, NE 1/4, SW 1/4 AND SE 1/4 OF THE SW 1/4 AND THE SW 1/4 AND NW 1/4 OF THE SE 1/4 OF THE SE 1/4 OF SECTION 5, TOWN 2 NORTH, RANGE 17 EAST, CITY OF ELKHORN, WALWORTH COUNTY, WISCONSIN.

**LEGEND**


- 1" IRON PIPE FOUND
- \* 1005.05 EXISTING ELEVATIONS ON GROUND AND BACK OF CURB (BOC/TOC)
- 1004.38 ELEVATIONS AT TOP OF SET HUB.
- ↘ DIRECTION OF FLOW

**CURVE DATA**

| NO. | ARC   | RADIUS  | DELTA     | CHORD | BEARING     |
|-----|-------|---------|-----------|-------|-------------|
| C1  | 75.00 | 2259.00 | 01°54'08" | 75.00 | N79°25'02"W |

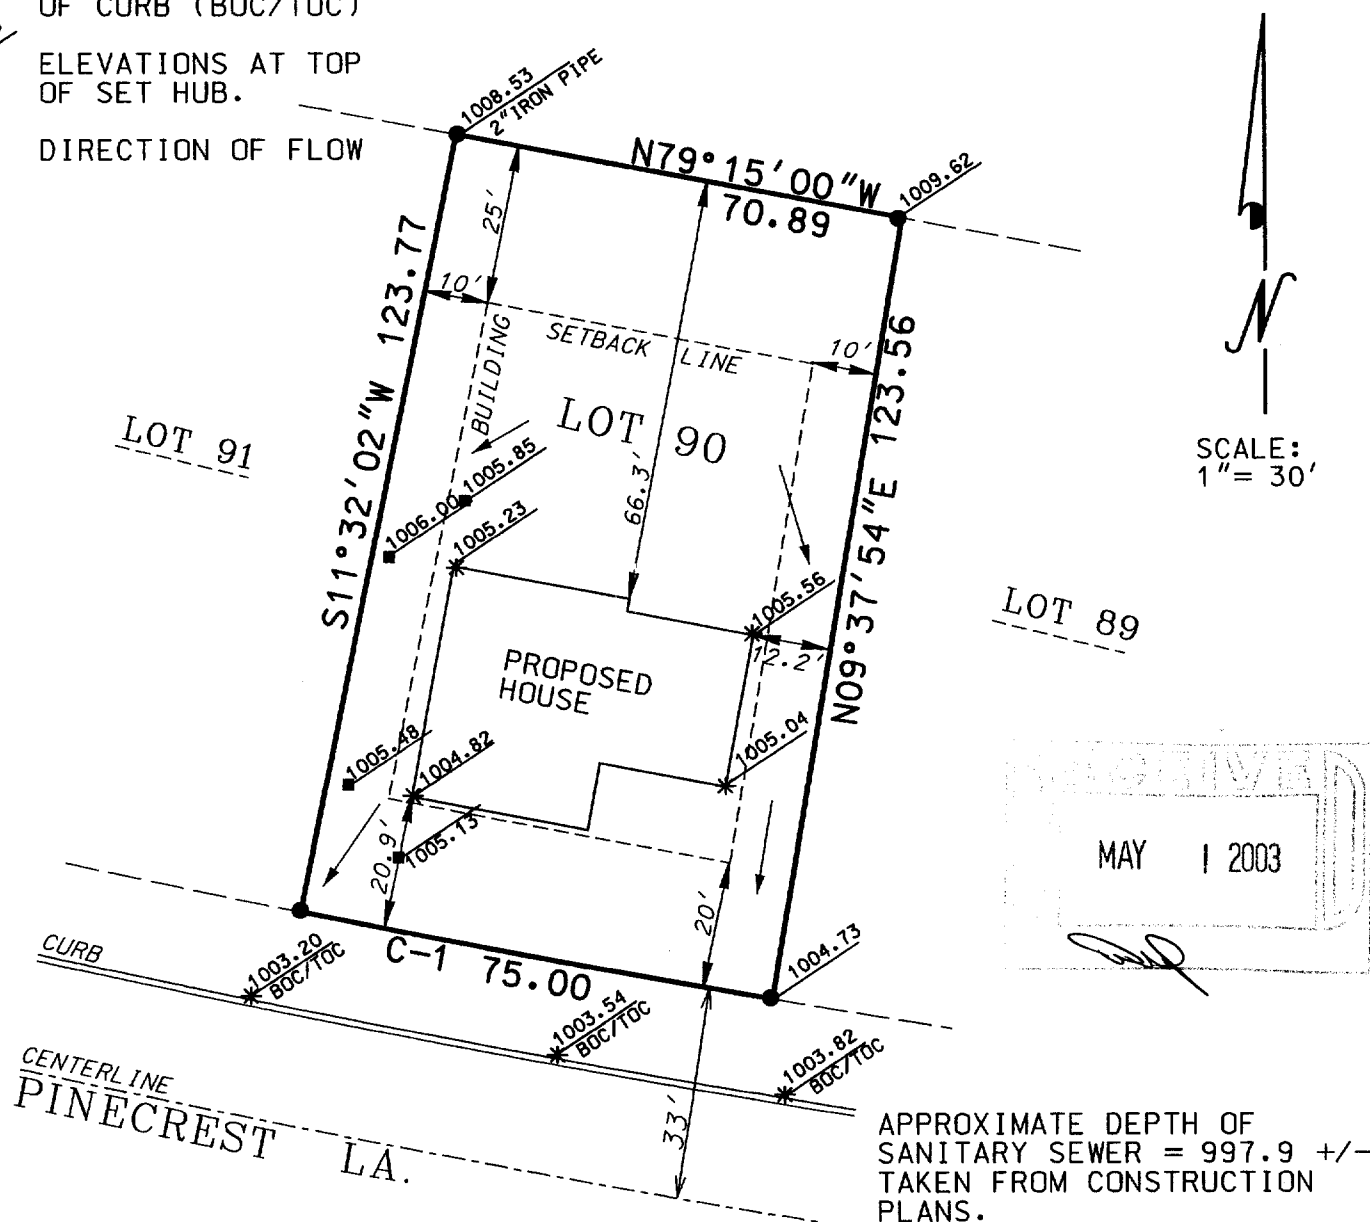

SCALE:  
1" = 30'

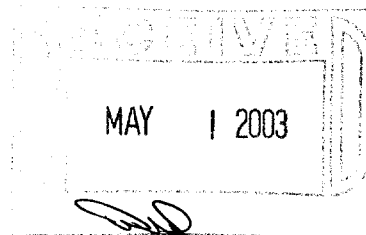

APPROXIMATE DEPTH OF  
SANITARY SEWER = 997.9 +/-  
TAKEN FROM CONSTRUCTION  
PLANS.


LATERAL ELEVATION NEEDS  
TO BE VARIFIED PRIOR TO  
EXCAVATION.

THE ABOVE MAP IS A TRUE REPRESENTATION THEREOF AND SHOWS THE SIZE AND LOCATION OF ALL THE PROPERTY, EXTERIOR BOUNDARIES, THE LOCATION OF ALL VISIBLE BOUNDARY FENCES, APPARENT EASEMENTS, ROADWAYS AND VISIBLE ENCROACHMENTS, IF ANY.

THIS SURVEY IS MADE FOR THE USE OF THE PRESENT OWNERS OF THE PROPERTY, AND ALSO THOSE WHO PURCHASE, MORTGAGE OR GUARANTEE TITLE THEREIN WITHIN ONE (1) YEAR FROM DATE HERETO.

THIS IS ORIGINAL  
PRINT ONLY IF  
SEAL IS IMPRINTED  
IN RED

BRADFORD L. SPENCER, R.L.S. 2069  
RSV#03041

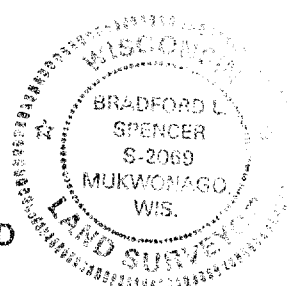

YPI-90

004-1590