


2021-4

60-19

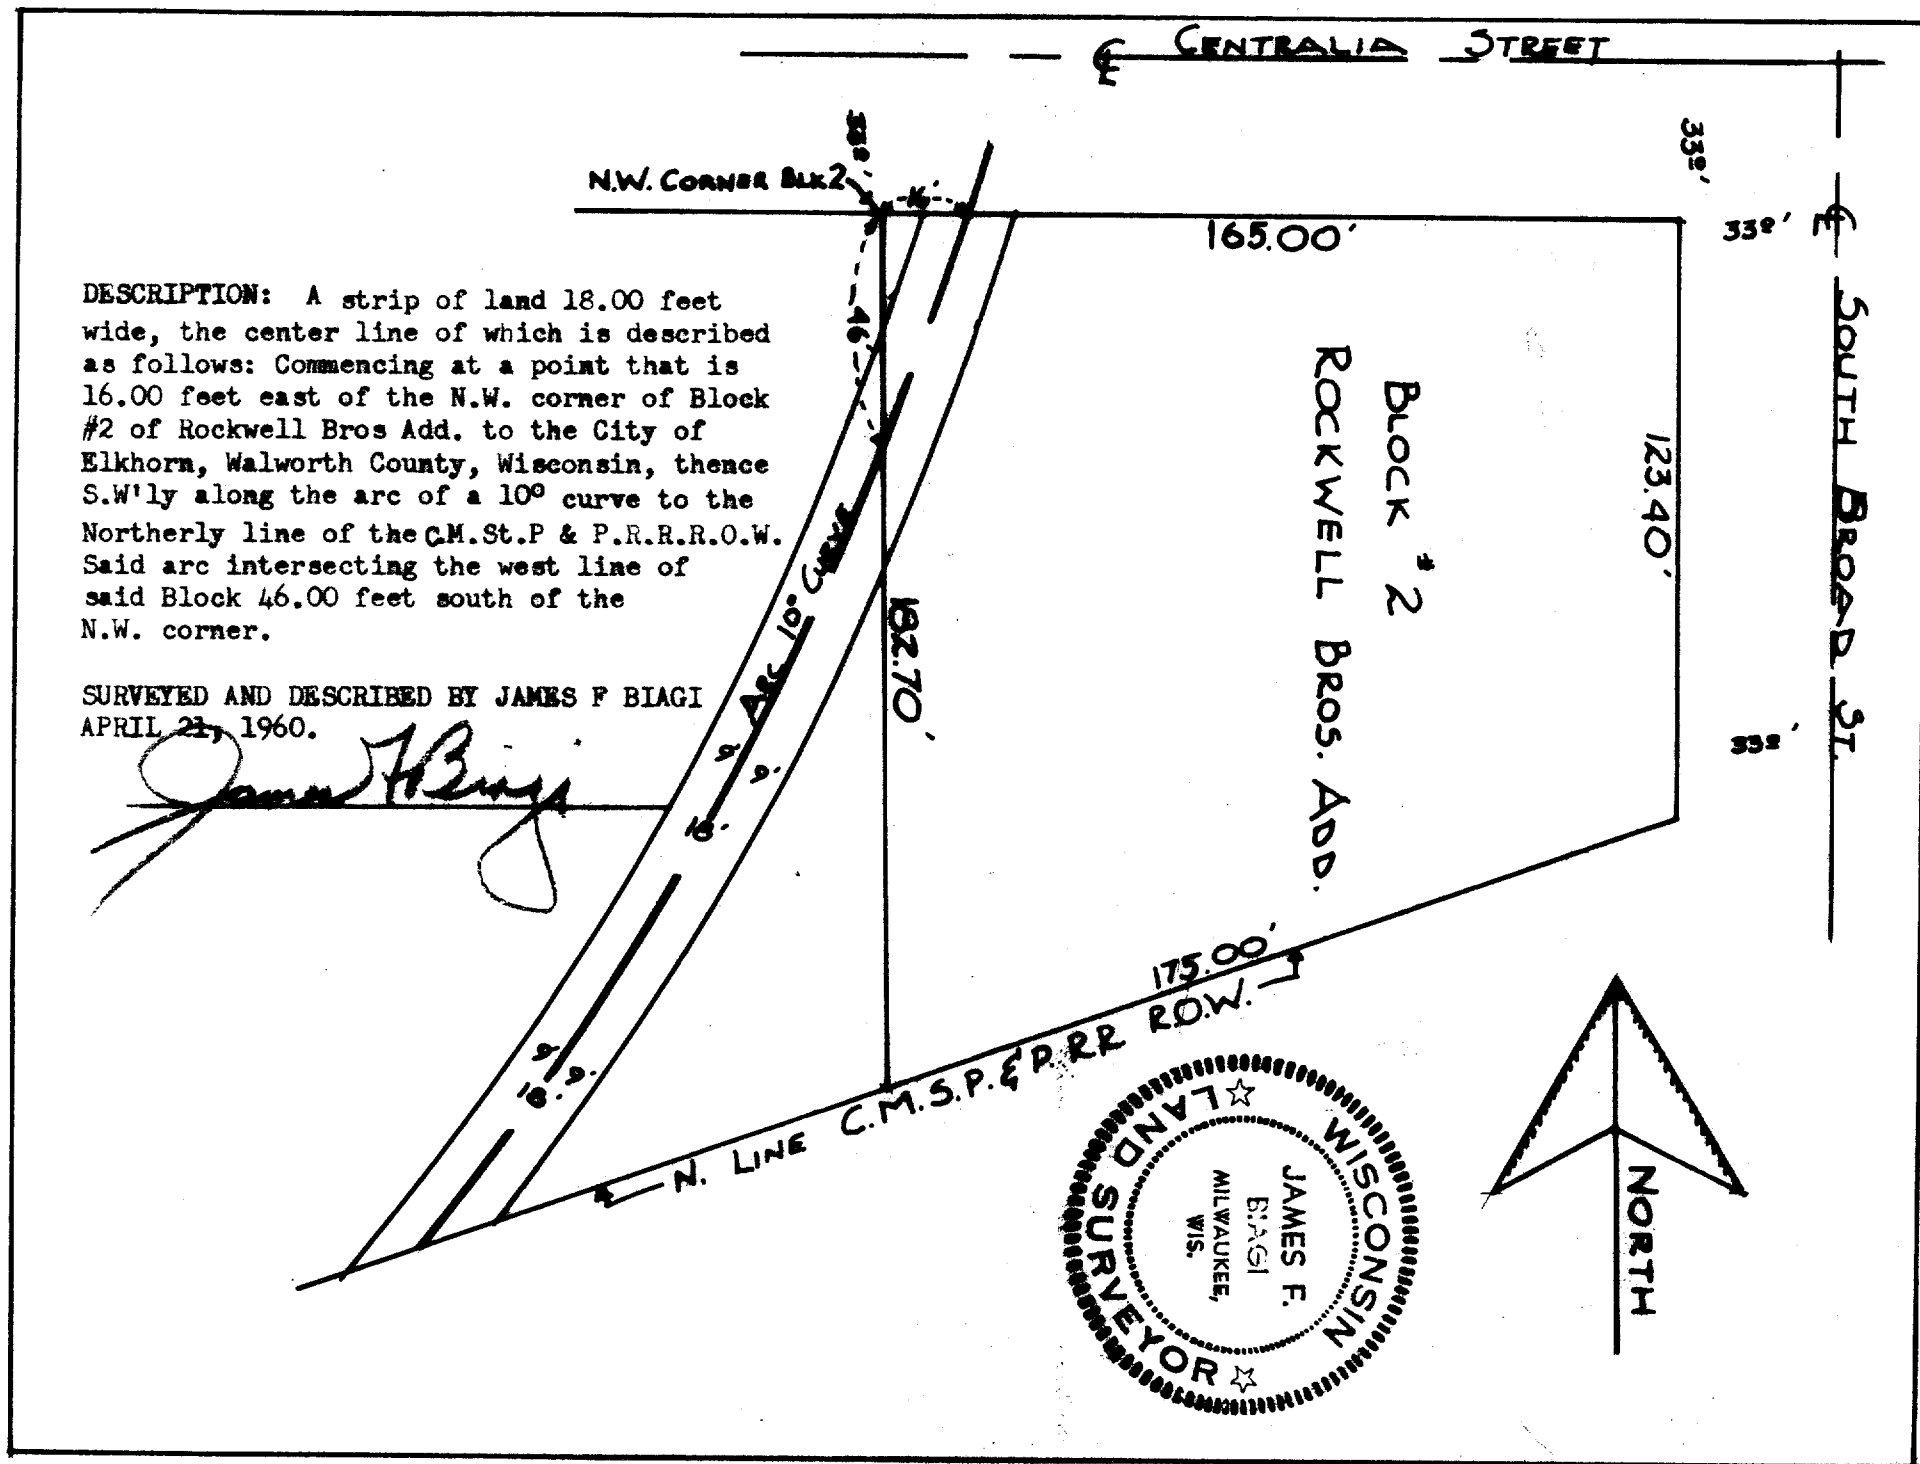

RW3 - 5, 3-4

4-150B