
PLAT OF SURVEY

LOT 43, HARVEST POINTE, being a part of Lot 4 of Certified Survey Map No. 2083, and a part of the Northeast ¼, Northwest ¼, Southeast ¼ and the Southwest ¼ of the Southwest ¼ of Section 30, Town 3 North, Range 17 East, City of Elkhorn, Walworth County, Wisconsin.

Surveyed for: Bielinski Brothers Builders/Scott and Michelle Lewiston

Suggested yard grade per grading plan: 1015.3

Suggested top of wall: 1015.97 Suggested top of footing: 1007.97

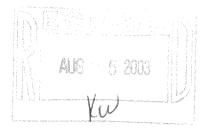


MONUMENTATION WAIVED BY CLIENT IN ACORDANCE WITH A-E7.01(2) OF THE WISCONSIN ADDMINISTRATIVE CODE

FOUND NAIL

FOUND 1' IRON PIPE

EXISTING SPOT ELEVATIONS

SCALE 1'-30'

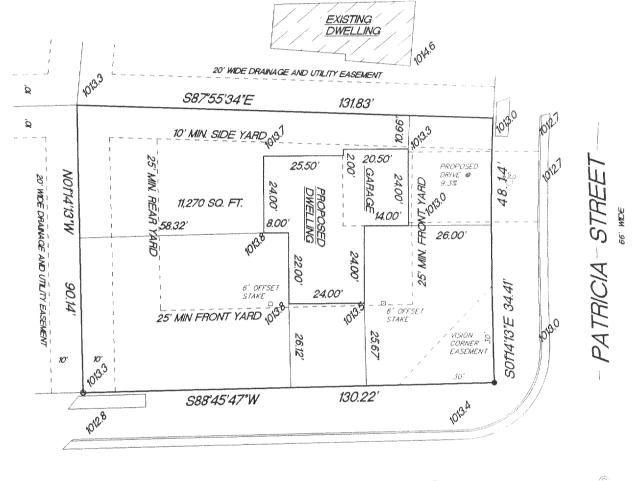

MORNINGSIDE - STREET

B.M. MH RIM

66' WIDE

"I hereby certify that I have surveyed the above described property and that the above map is a true representation thereof and shows the size and location of the property, its exterior boundaries, the location of all visible structures and dimension of all principal buildings thereon, boundary fences, apparent easements, roadways and encroachments if any."

"This survey is made for the use of the present owners of the property, and also those who purchase, mortgage or guarantee the title thereto within one year from date hereof."

Eagle Wisconsin 53119 P.O. Box 357 (262) 594-3484 Terrance E. Pisarek R.L.S.

W356 S9050 Godfrey Lane

KETTLE MORAINE SURVEYING INC.

THIS IS NOT AN ORIGINAL SURVEY UNLESS THE SEAL IS RED.

5/27/03 TEP/DW DATE FIELD WORK BY

03024 TEP DRAWN BY

004-1624

JOB NUMBER