
PREPARED FOR: SKYVIEW TERRACE 2742 MAIN ST. EAST TROY, WI. 53120

## PLAT OF SURVEY

J.K. SURVEYING INC. N3705 WILLOWBEND LANE LAKE GENEVA, WI, 53147 262-248-3697

- OF -

UNIT 905 EASTOWN MANOR CONDOMINUM AS RECORDED IN CONDO CABINET "A" SLIDE 287, A CONDOMINUM LOCATED IN PART OF THE SOUTHEAST 1/4 OF SECTION 5, T2N, R17E, WALWORTH COUNTY, WISCONSIN.

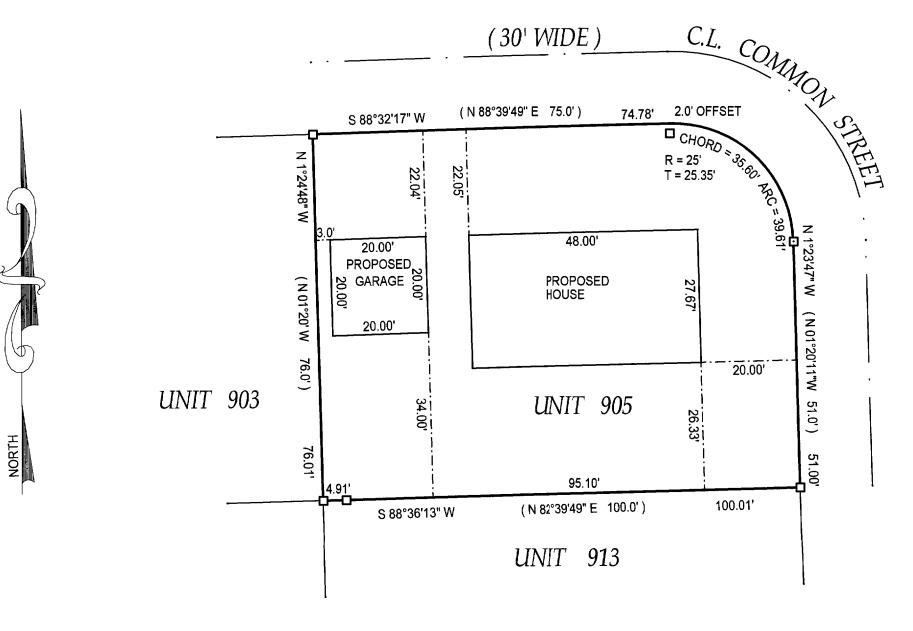

( )= recorded as

□ = found iron bar

O = found iron pipe

= set iron pipe

= set iron bar

SCALE 1" = 20'

JOB # 03-118

TAX ID # YDT 905


## DATE OF LAST REVISION MAY 28, 2003.

COMPARE LEGAL DESCRIPTION ABOVE AND DRAWING WITH DEED. FOR BUILDING RESTRICTIONS AND EASEMENTS NOT SHOWN, REFER TO DEED, ABSTRACT SOURCES AND LOCAL MUNICIPAL CODES. NOTIFY THE SURVEYOR IMMEDIATELY OF ANY DISCREPANCY.

"I hereby certify that I have surveyed the above described property and that the above map is a true representation thereof and shows the size and location of all visible structures, apparent easements and encroachments if any."

This survey is made for the present owners of the property, and those who purchase, mortgage, or guarantee the title thereto, within one year from the date hereof.

DATED THIS 20 TH, DAY OF MARCH 20 03

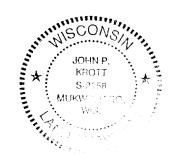

JOHN KROTT S - 2258

JOHN KROTT S - 2258
Wisconsin Registered Land Surveyor
( original if signed in red )

DES