PLAT OF SURVEY

February 28, 2005

LOCATION: 700 S. Woodpine Drive, Elkhorn, Wisconsin

Survey No. 050059 Infinity Builders, Inc. Molly Tikalsky and **Brandon Claypool**

LEGAL DESCRIPTION:


Lot 159 in THE PINES, Located in the Northwest 1/4, Northeast 1/4, Southwest 1/4 and Southeast 1/4 of the Southwest 1/4 and the Southwest 1/4 and Northwest 1/4 of the Southeast 1/4 of Section 5, Town 2 North, Range 17 Eat, City of Elkhorn, Walworth County, Wisconsin.

> Prop. Finish Yard Grade

> > 1017.5

(per Grading Plan)

SCALE: 1"=30'

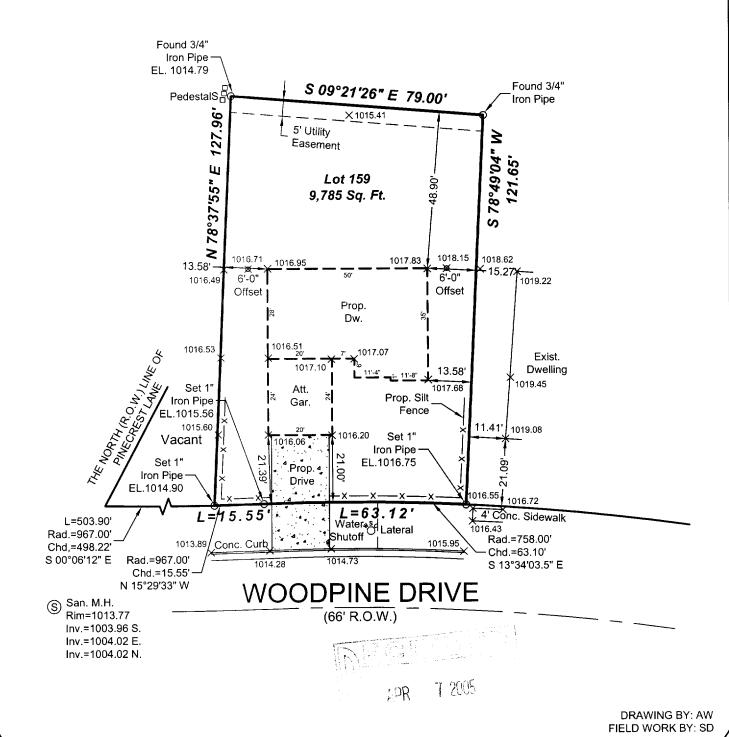

LANDCRAFT SURVEY AND ENGINEERING, INC.

REGISTERED LAND SURVEYORS AND CIVIL ENGINEERS 2077 South 116th Street, West Allis, WI 53227 PH. (414) 604-0674 FAX (414) 604-0677 INFO@LANDCRAFTSE.COM

NOTE: Proposed finished vard as shown on this drawing is a suggested grade and should be verified by the owner and/or the builder and approved by the building inspector. Erosion control measures are suggested and must be verified/adjusted by the builder and/or building inspector

WILLIAM R.
HENRICHS
S-2419
Waukesha.
WI

I HEREBY CERTIFY THAT I HAVE SURVEYED THE ABOVE DESCRIBED PROPERTY AND THAT THE ABOVE MAP IS A TRUE REPRESENTATION THEREOF AND SHOWS THE SIZE AND LOCATION OF THE PROPERTY. ITS EXTERIOR BOUNDARIES, THE LOCATION OF ALL VISIBLE STRUCTURES AND DIMENSIONS OF ALL PRINCIPAL BUILDINGS THEREON, BOUNDARY FENCES, APPARENT EASEMENTS AND ROADWAYS AND VISIBLE ENCROACHMENT, IF ANY.

THIS SURVEY IS MADE FOR THE EXCLUSIVE USE OF THE PRESENT OWNERS OF THE PROPERTY, AND ALSO THOSE WHO PURCHASE, MORTGAGE, OR GUARANTEE THE TITLE THERETO WITHIN ONE (1) YEAR FROM THE DATE HEREOF.

William R. Henrichs, Registered Land Surveyor S-2419

4PI 00159