

FARRIS, HANSEN & ASSOCIATES, INC.

ENGINEERING — ARCHITECTURE — SURVEYING
7 RIDGWAY COURT — P.O. BOX 437 — ELKHORN, WISCONSIN 53121
PHONE: (262) 723-2098 FAX: (262) 723-5886

PLAT OF SURVEY

LOT 62 OF ELKHORN WEST ADDITION NO. 1

LOCATED IN THE SE 1/4 OF SECTION 35,
TOWN 3 NORTH, RANGE 16 EAST,
WALWORTH COUNTY, WISCONSIN

— WORK ORDERED BY —
JIM DIEKFUSS
W309 S27th IMPERIAL COURT
WAUKESHA, WI. 53186

BENCH MARK
CHISEL "V" IN
BACK OF CURB
ELEV.=1042.75'



SUBDIVISION PLAT
BEARING BASIS

LEGEND

- = SET IRON REBAR STAKE
- = FOUND IRON PIPE STAKE

(XXX) = RECORDED AS

PROJECT: 6103.65
DATE: 11/08/2004
SHEET 1 OF 1

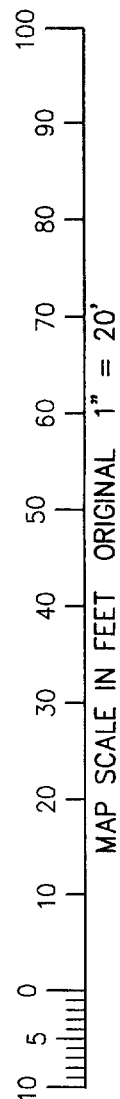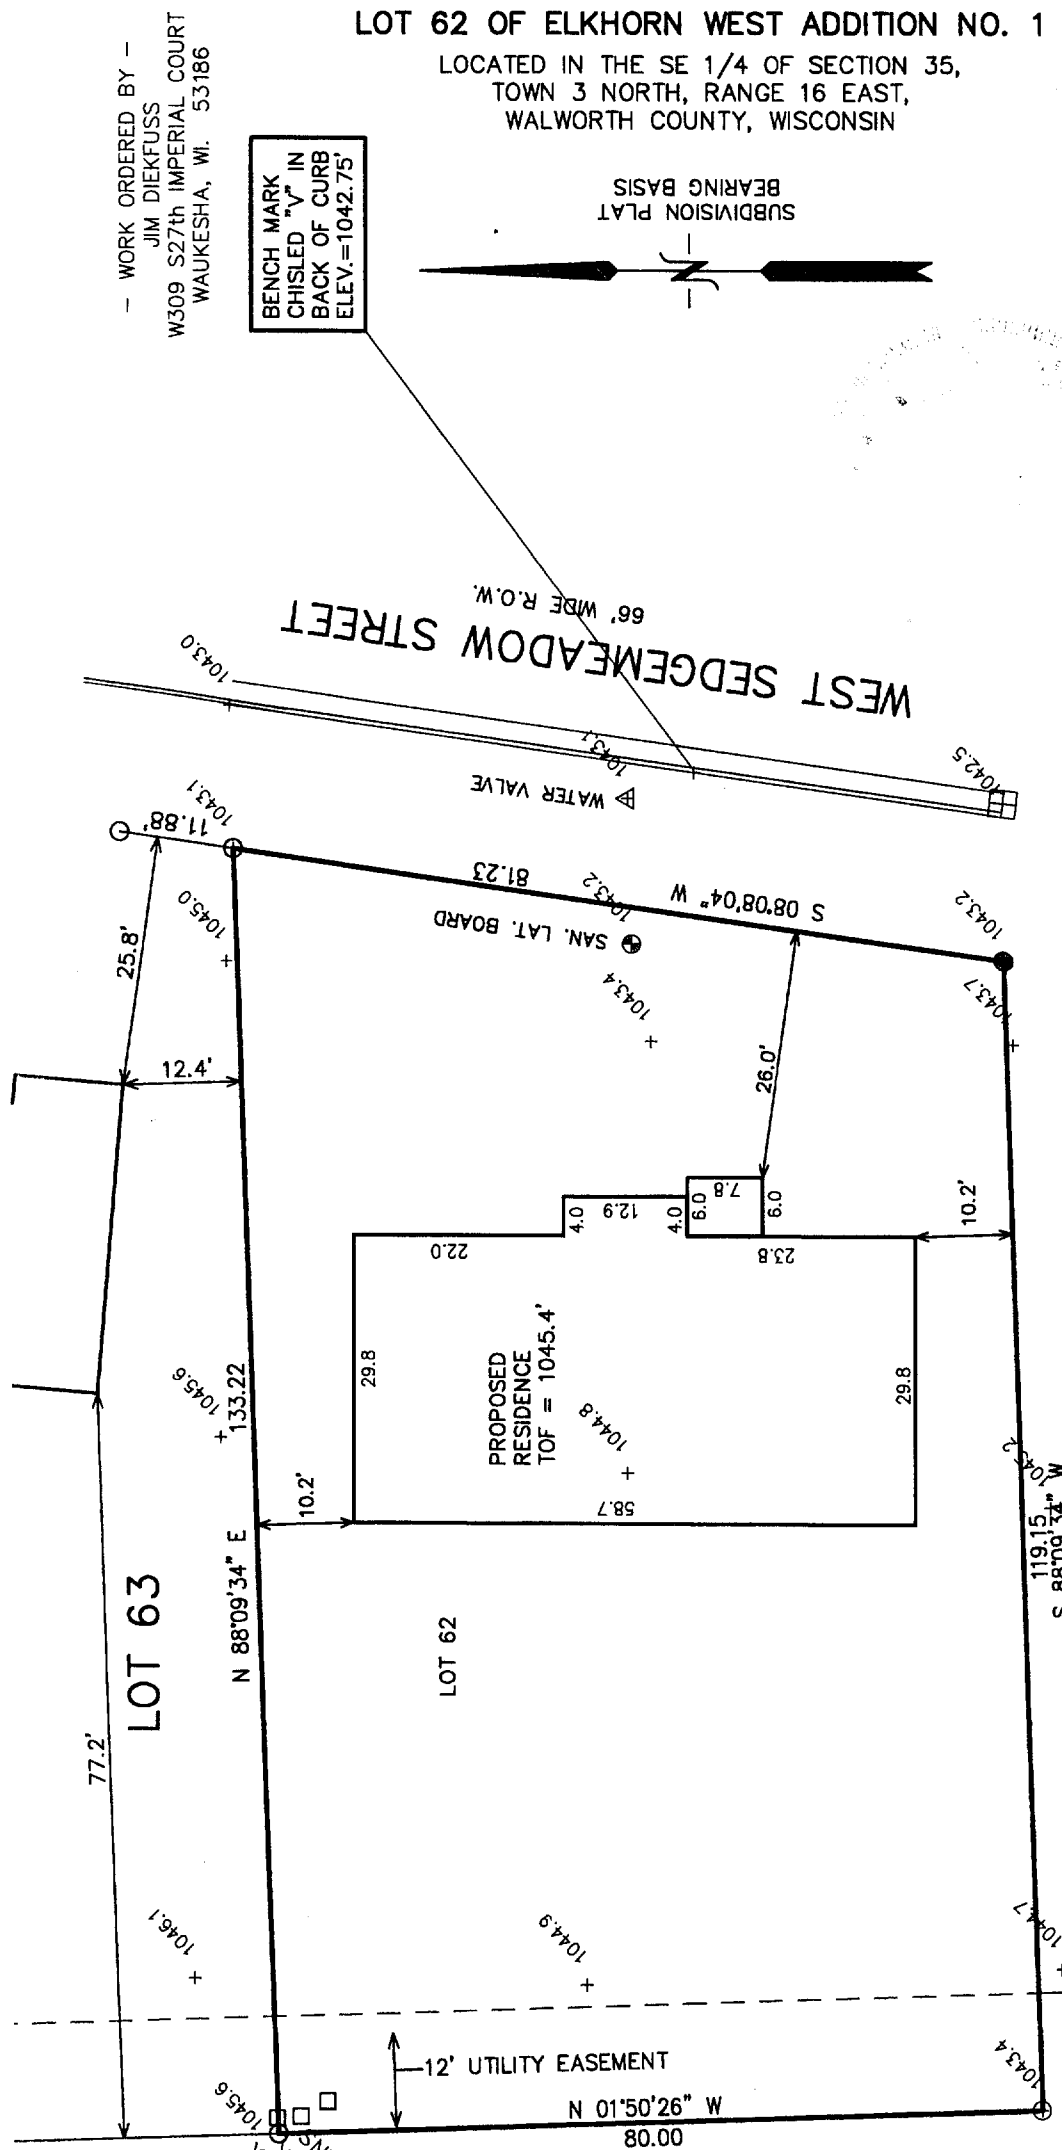

9E01-62

004-1901