PREPARED FOR: JOE KUZMIN 6226 N LEGETT CHICAGO IL. 60646


## PLAT OF SURVEY

PATHFINDER SURVEYING INC. N3705 WILLOW BEND LANE LAKE GENEVA WI. 53147

- OF -

LOT 65 JACKSON CREEK EAST SUBDIVISION, LOCATED IN THE SW AND SE, 1/4'S OF THE SW 1/4 OF SECTION 7, TOWN 2 NORTH , RANGÉ 17 EAST , CITY OF ELKHORN , WALWORTH COUNTY, WISCONSIN.

C.L. SOUTH CREEK DRIVE (66' WIDE)

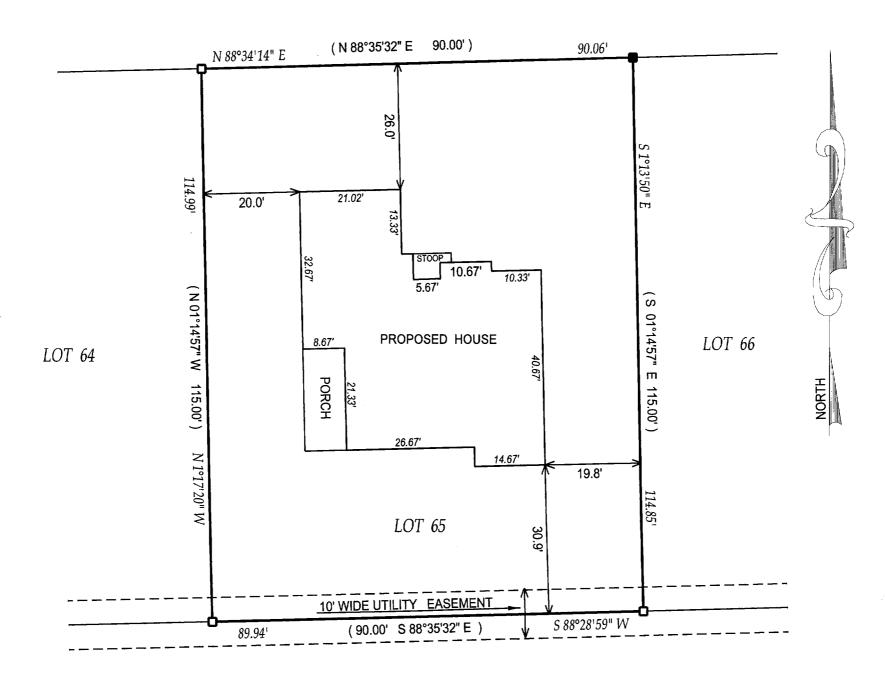

( )= recorded as

□ = found iron bar

= found iron pipe

= set iron pipe

SCALE 1" = 20'

= set iron bar

the above map is a true representation thereof and shows the size and

JOB # 04-216PH

TAX ID # YJCE00065

COMPARE LEGAL DESCRIPTION ABOVE AND DRAWING WITH DEED. FOR BUILDING RESTRICTIONS AND EASEMENTS NOT SHOWN, REFER TO DEED, ABSTRACT SOURCES AND LOCAL MUNICIPAL CODES. NOTIFY THE SURVEYOR IMMEDIATELY OF ANY DISCREPANCY.

"I hereby certify that I have surveyed the above described property and that location of all visible structures, apparent easements and encroachments

This survey is made for the present owners of the property, and those who purchase, mortgage, or guarantee the title thereto, within one year from the date hereof.

DATED THIS 10th, DAY OF MAY, 2004



DATE OF LAST REVISION 10-06-05

JOHN KROTT S - 2258 Wisconsin Registered Land Surveyor ( original if signed in red )

