
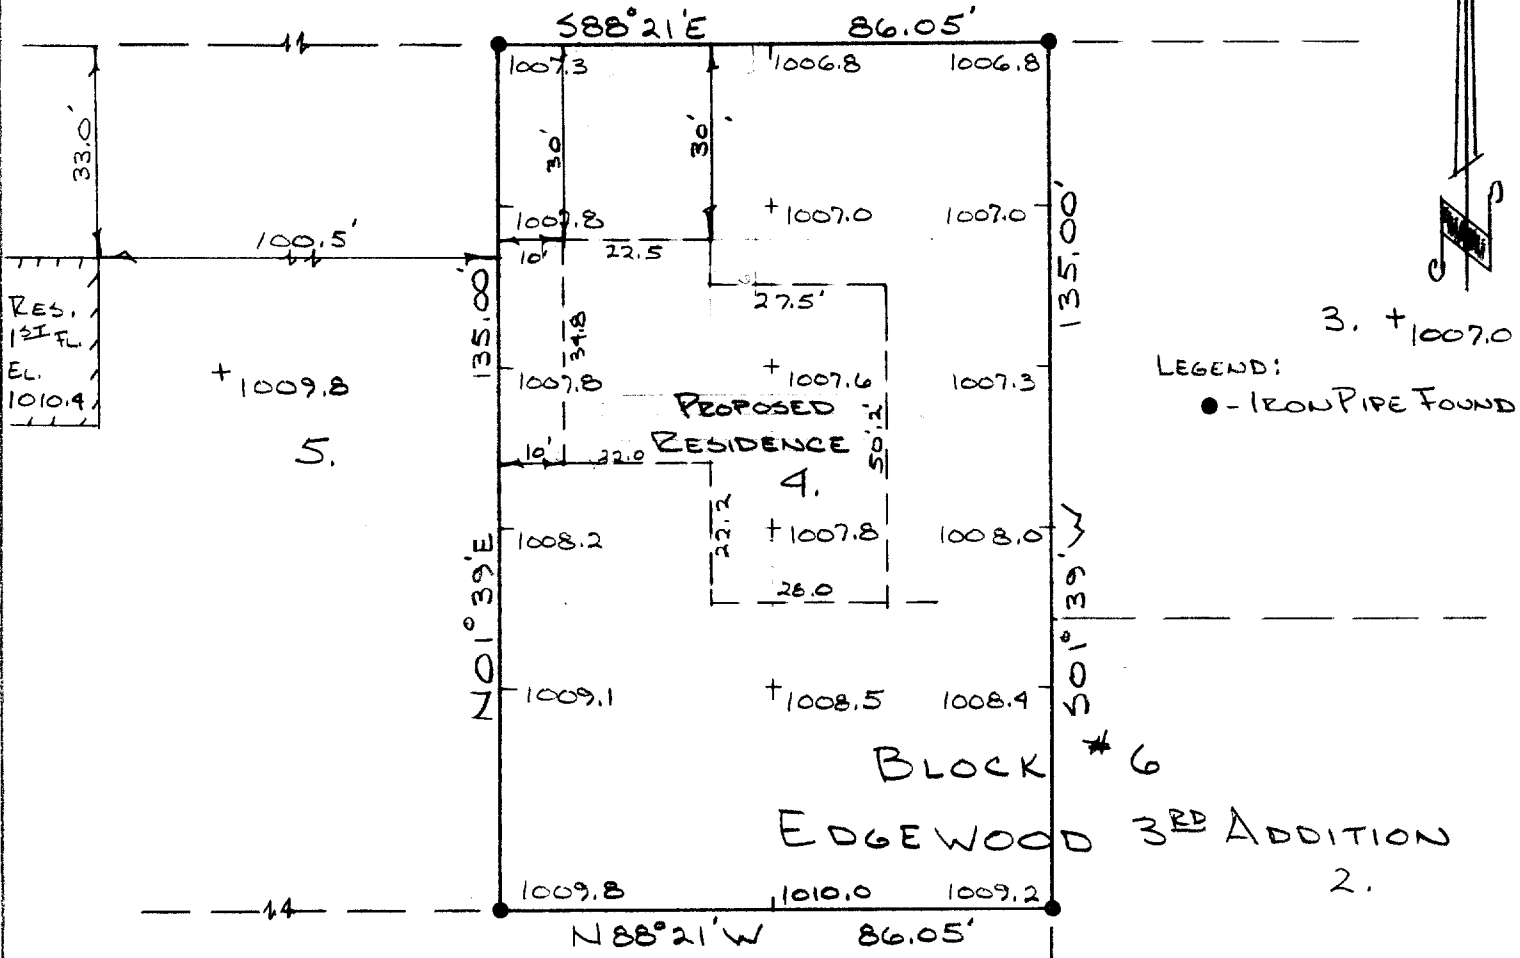


#134-72

BENCH MARK SPIKE IN TELEPHONE POLE ELEV. 1008.58

4TH AVENUE

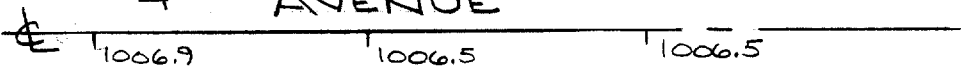

LEGEND: ● - IRON PIPE FOUND

DESCRIPTION:

Lot number Four (4) Block number Six (6) of Edgewood 3rd Addition, City of Elkhorn, Walworth County, Wisconsin.

CERTIFICATE:

I, Joseph M. Biagi, surveyor, do hereby certify that I have surveyed the lands hereon described.

November 2, 1972

Joseph M. Biagi
Joseph M. Biagi RLS #22

921 4

YEA 3-7

4-19B