
PLAT OF SURVEY -OF-

LOT 17, JACKSON CREEK EAST SUBDIVISION, LOCATED IN THE SOUTHWEST 1/4 AND THE SOUTHEAST 1/4 OF THE SOUTHWEST 1/4 OF SECTION 7, TOWNSHIP 2 NORTH, RANGE 17 EAST, IN THE CITY OF ELKHORN, WALWORTH COUNTY, WISCONSIN.

SURVEY FOR: RODNEY THURIN

PROPOSED ADDRESS: _____SOUTH CREEK DRIVE

PROPOSED TOP OF FOUNDATION: _____

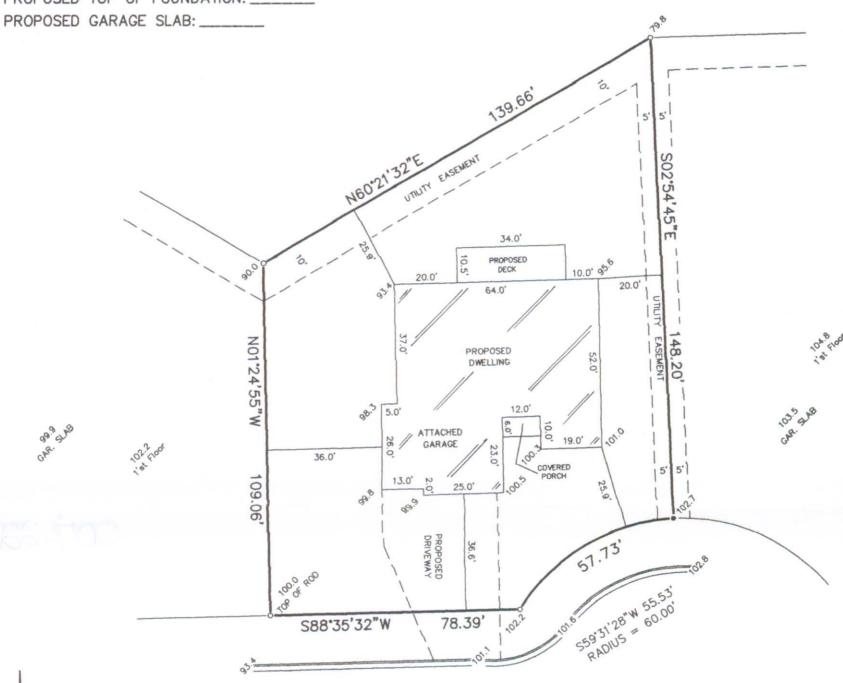

SCALE:

SOUTH --- CREEK -- DRIVE

66' WIDE

LEGEND

- FOUND IRON ROD
- EXISTING ELEVATION

"I hereby certify that I have surveyed the above described property and that the above map is a correct representation thereof and shows the size and location of the property, its exterior boundaries, the location of all visible structures and dimensions of all principal buildings thereon, boundary fences, apparent easements, roadways and encroachments, if any.

"This survey is made for the use of the present owners of the property, and those who purchase, mortgage, or guarantee the title thereto within one year from date hereof."



THIS IS NOT AN ORIGINAL PRINT UNLESS THIS SEAL IS RED.



B.W. SURVEYING,

LAND SURVEYS MAPPING AND PLANNING 412 N. PINE STREET BURLINGTON, WI 53105 (262) - 767 - 0225



AUGUST 4, 2009 DATE

8075 JOB NUMBER