



# 77-64.

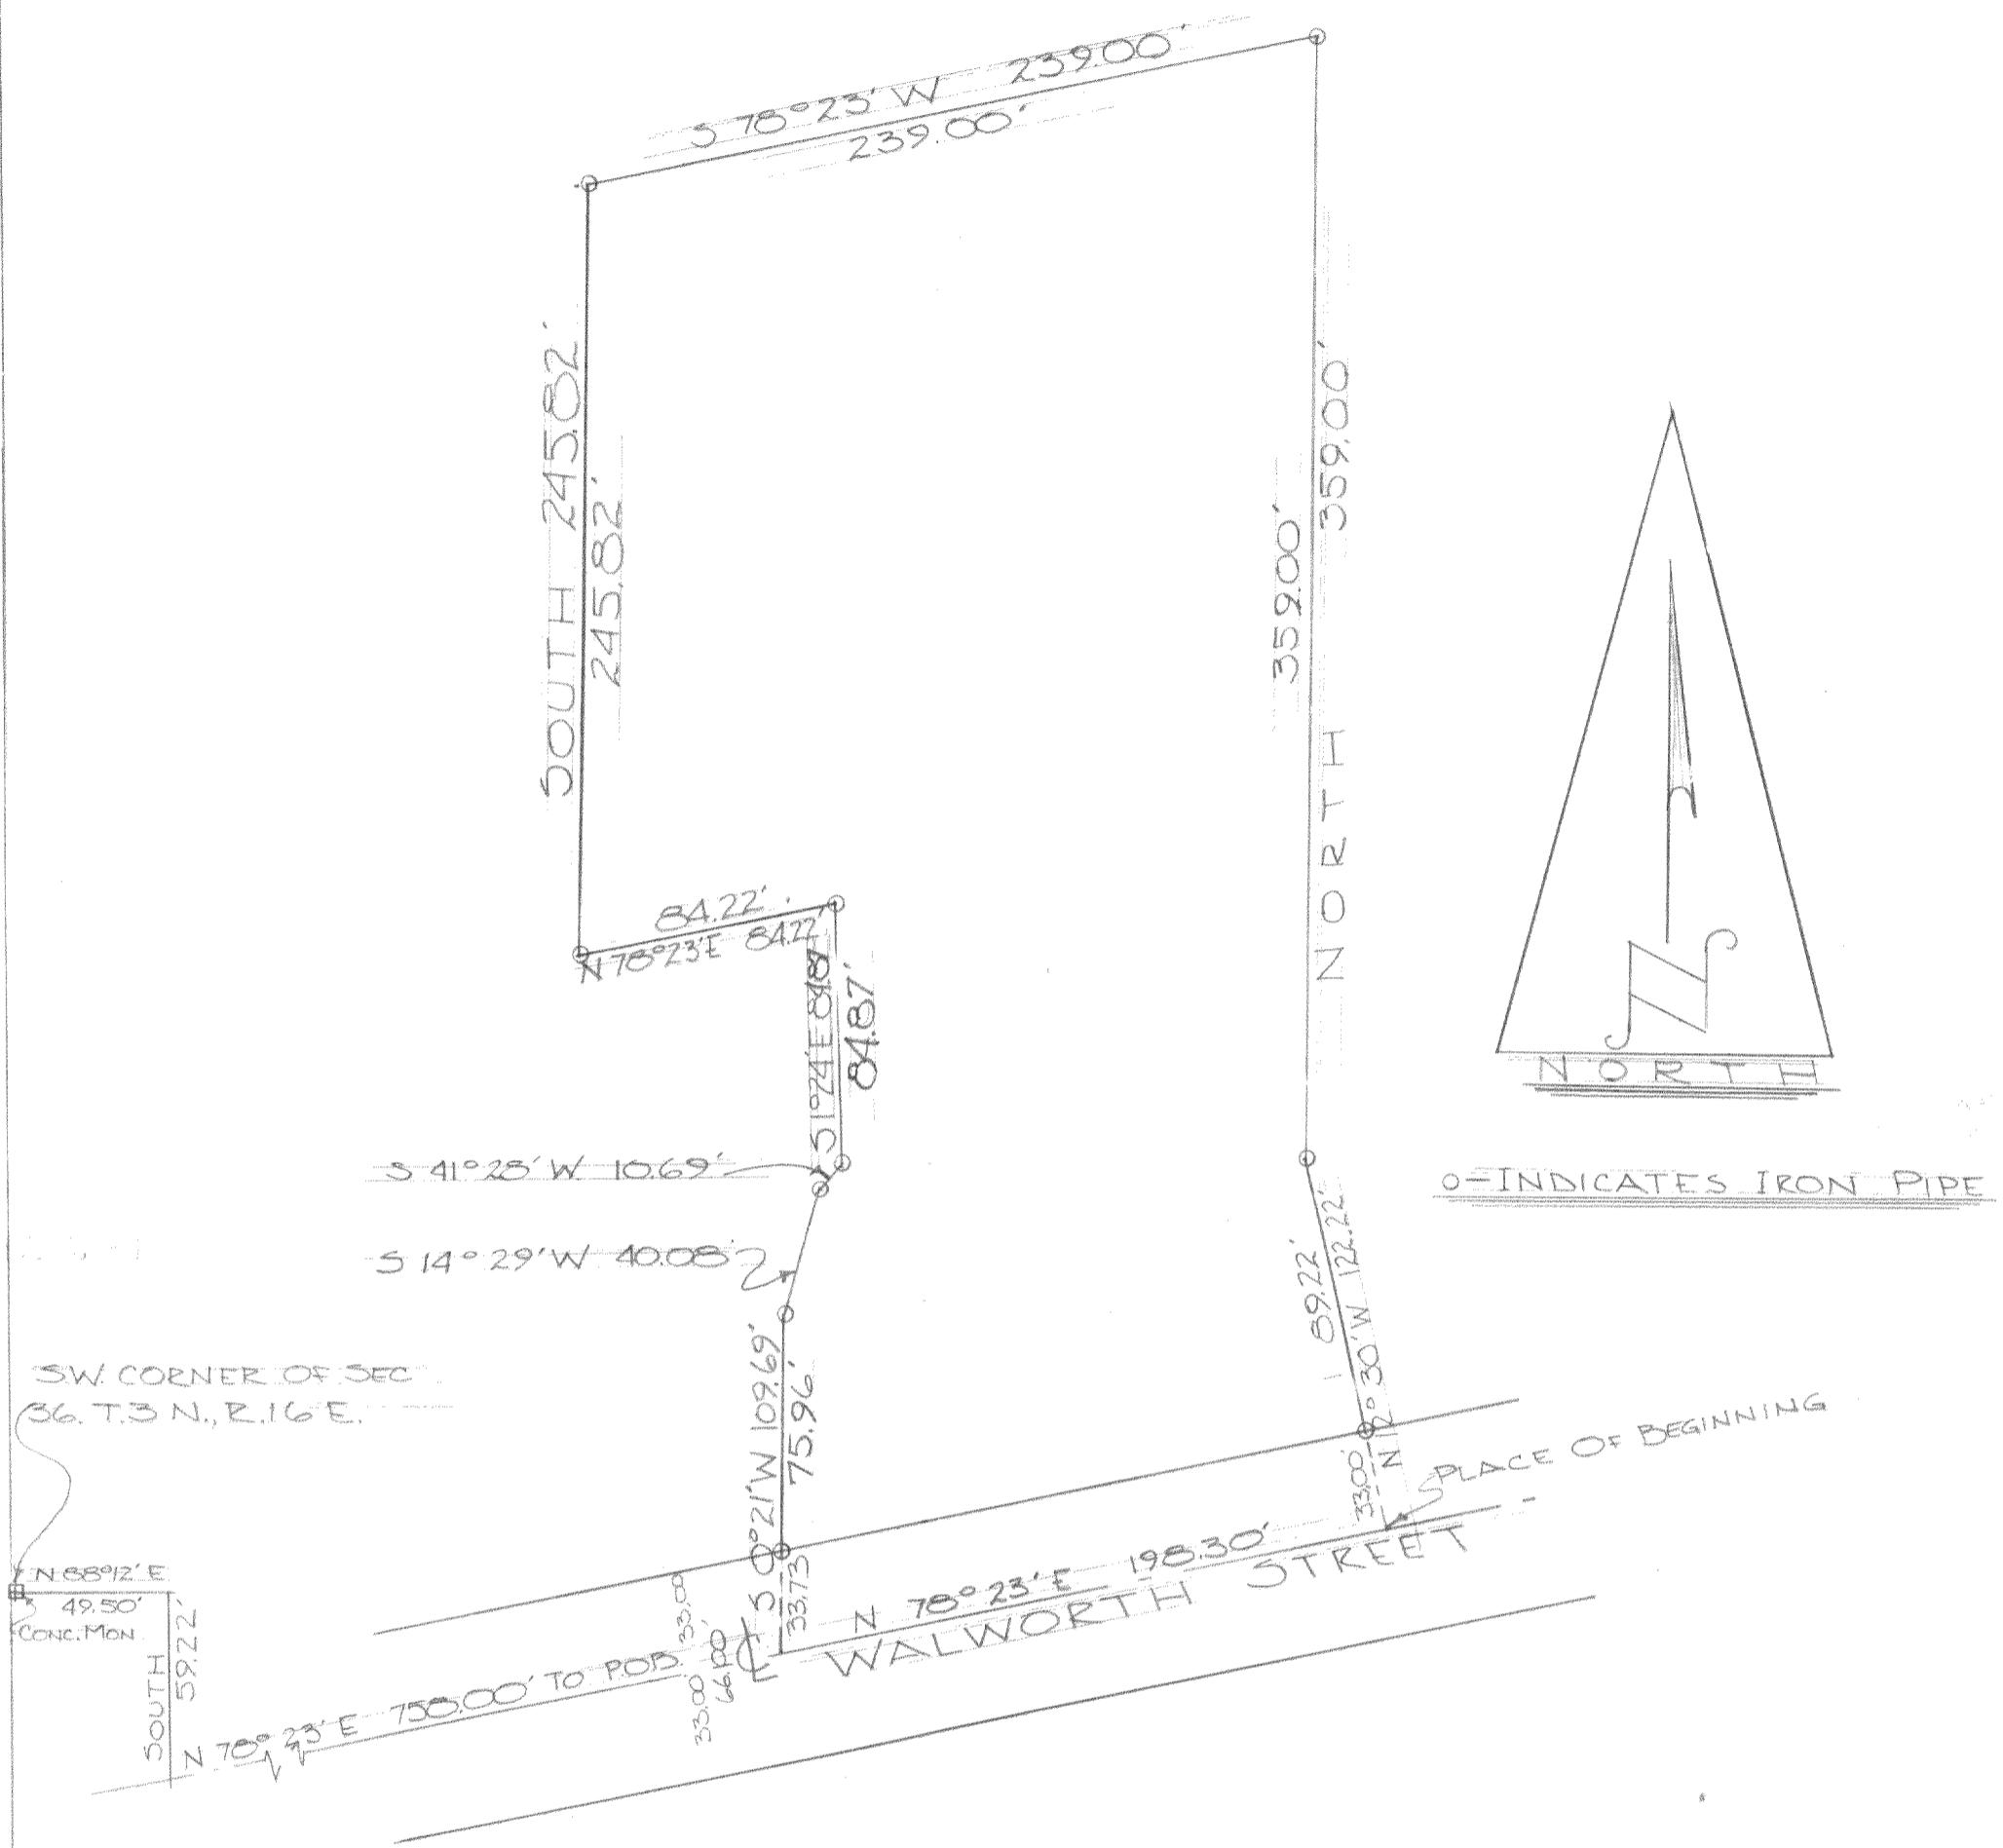

**DESCRIPTION:** Commencing at the SW corner of Section 36, T. 3 N., R. 16 E. in the City of Elkhorn, Walworth County, Wisconsin; thence N.  $88^{\circ} 12'$  E. 49.50 feet, thence South 59.22 feet to the center line of Walworth Street, thence N.  $78^{\circ} 23'$  E along the center line of said street 758.00 feet to the place of beginning of the lands hereinafter described, to wit: thence N.  $12^{\circ} 30'$  W. 122.22 feet to an iron pipe, thence North 359.00 feet to an iron pipe, thence S.  $78^{\circ} 23'$  W. 239.00 feet to an iron pipe, thence South 245.82 feet to an iron pipe, thence N.  $78^{\circ} 23'$  E. 84.22 feet to an iron pipe, thence S.  $1^{\circ} 24'$  E. 84.87 feet to an iron pipe, thence S.  $41^{\circ} 28'$  W. 10.69 feet to an iron pipe, thence S.  $14^{\circ} 29'$  W 40.08 feet to an iron pipe, thence S.  $00^{\circ} 21'$  W. 109.69 feet to a point in the center line of Walworth Street, thence N.  $78^{\circ} 23'$  E. 198.30 feet along the center line of Walworth Street to the place of beginning.

CERTIFICATE: I, James F. Biagi, surveyor, do hereby certify that I have surveyed the property hereon described.

August 31, 1964.

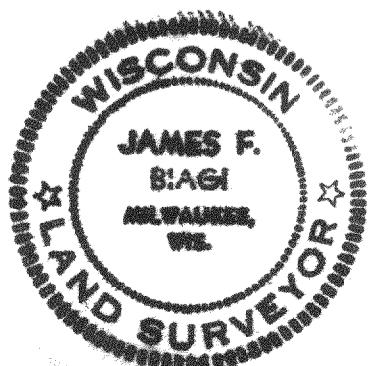

James F. Biagi RLS 272

Mr. Cut. Loring 764

4-230B