


GRID NORTH  
WISCONSIN STATE PLANE  
COORDINATE SYSTEM  
SOUTH ZONE (NAD-27)  
N. LINE OF THE SE 1/4 OF  
SECTION 35-3-16 BEARS  
S 88°15'59" W

PHONE: (262) 723-2098      FAX: (262) 723-5886

LOT 153 OF ELKHORN WEST ADDITION NO. 2  
LOCATED IN PART OF THE NE 1/4 OF THE SE 1/4  
OF SECTION 35, TOWN 3 NORTH, RANGE 16 EAST,  
CITY OF ELKHORN, WALWORTH COUNTY, WISCONSIN

— WORK ORDERED BY —  
ARBANELLA / CARMODY HOMES  
5803 GLEN HAVEN DRIVE  
GREENDALE, WI 53129

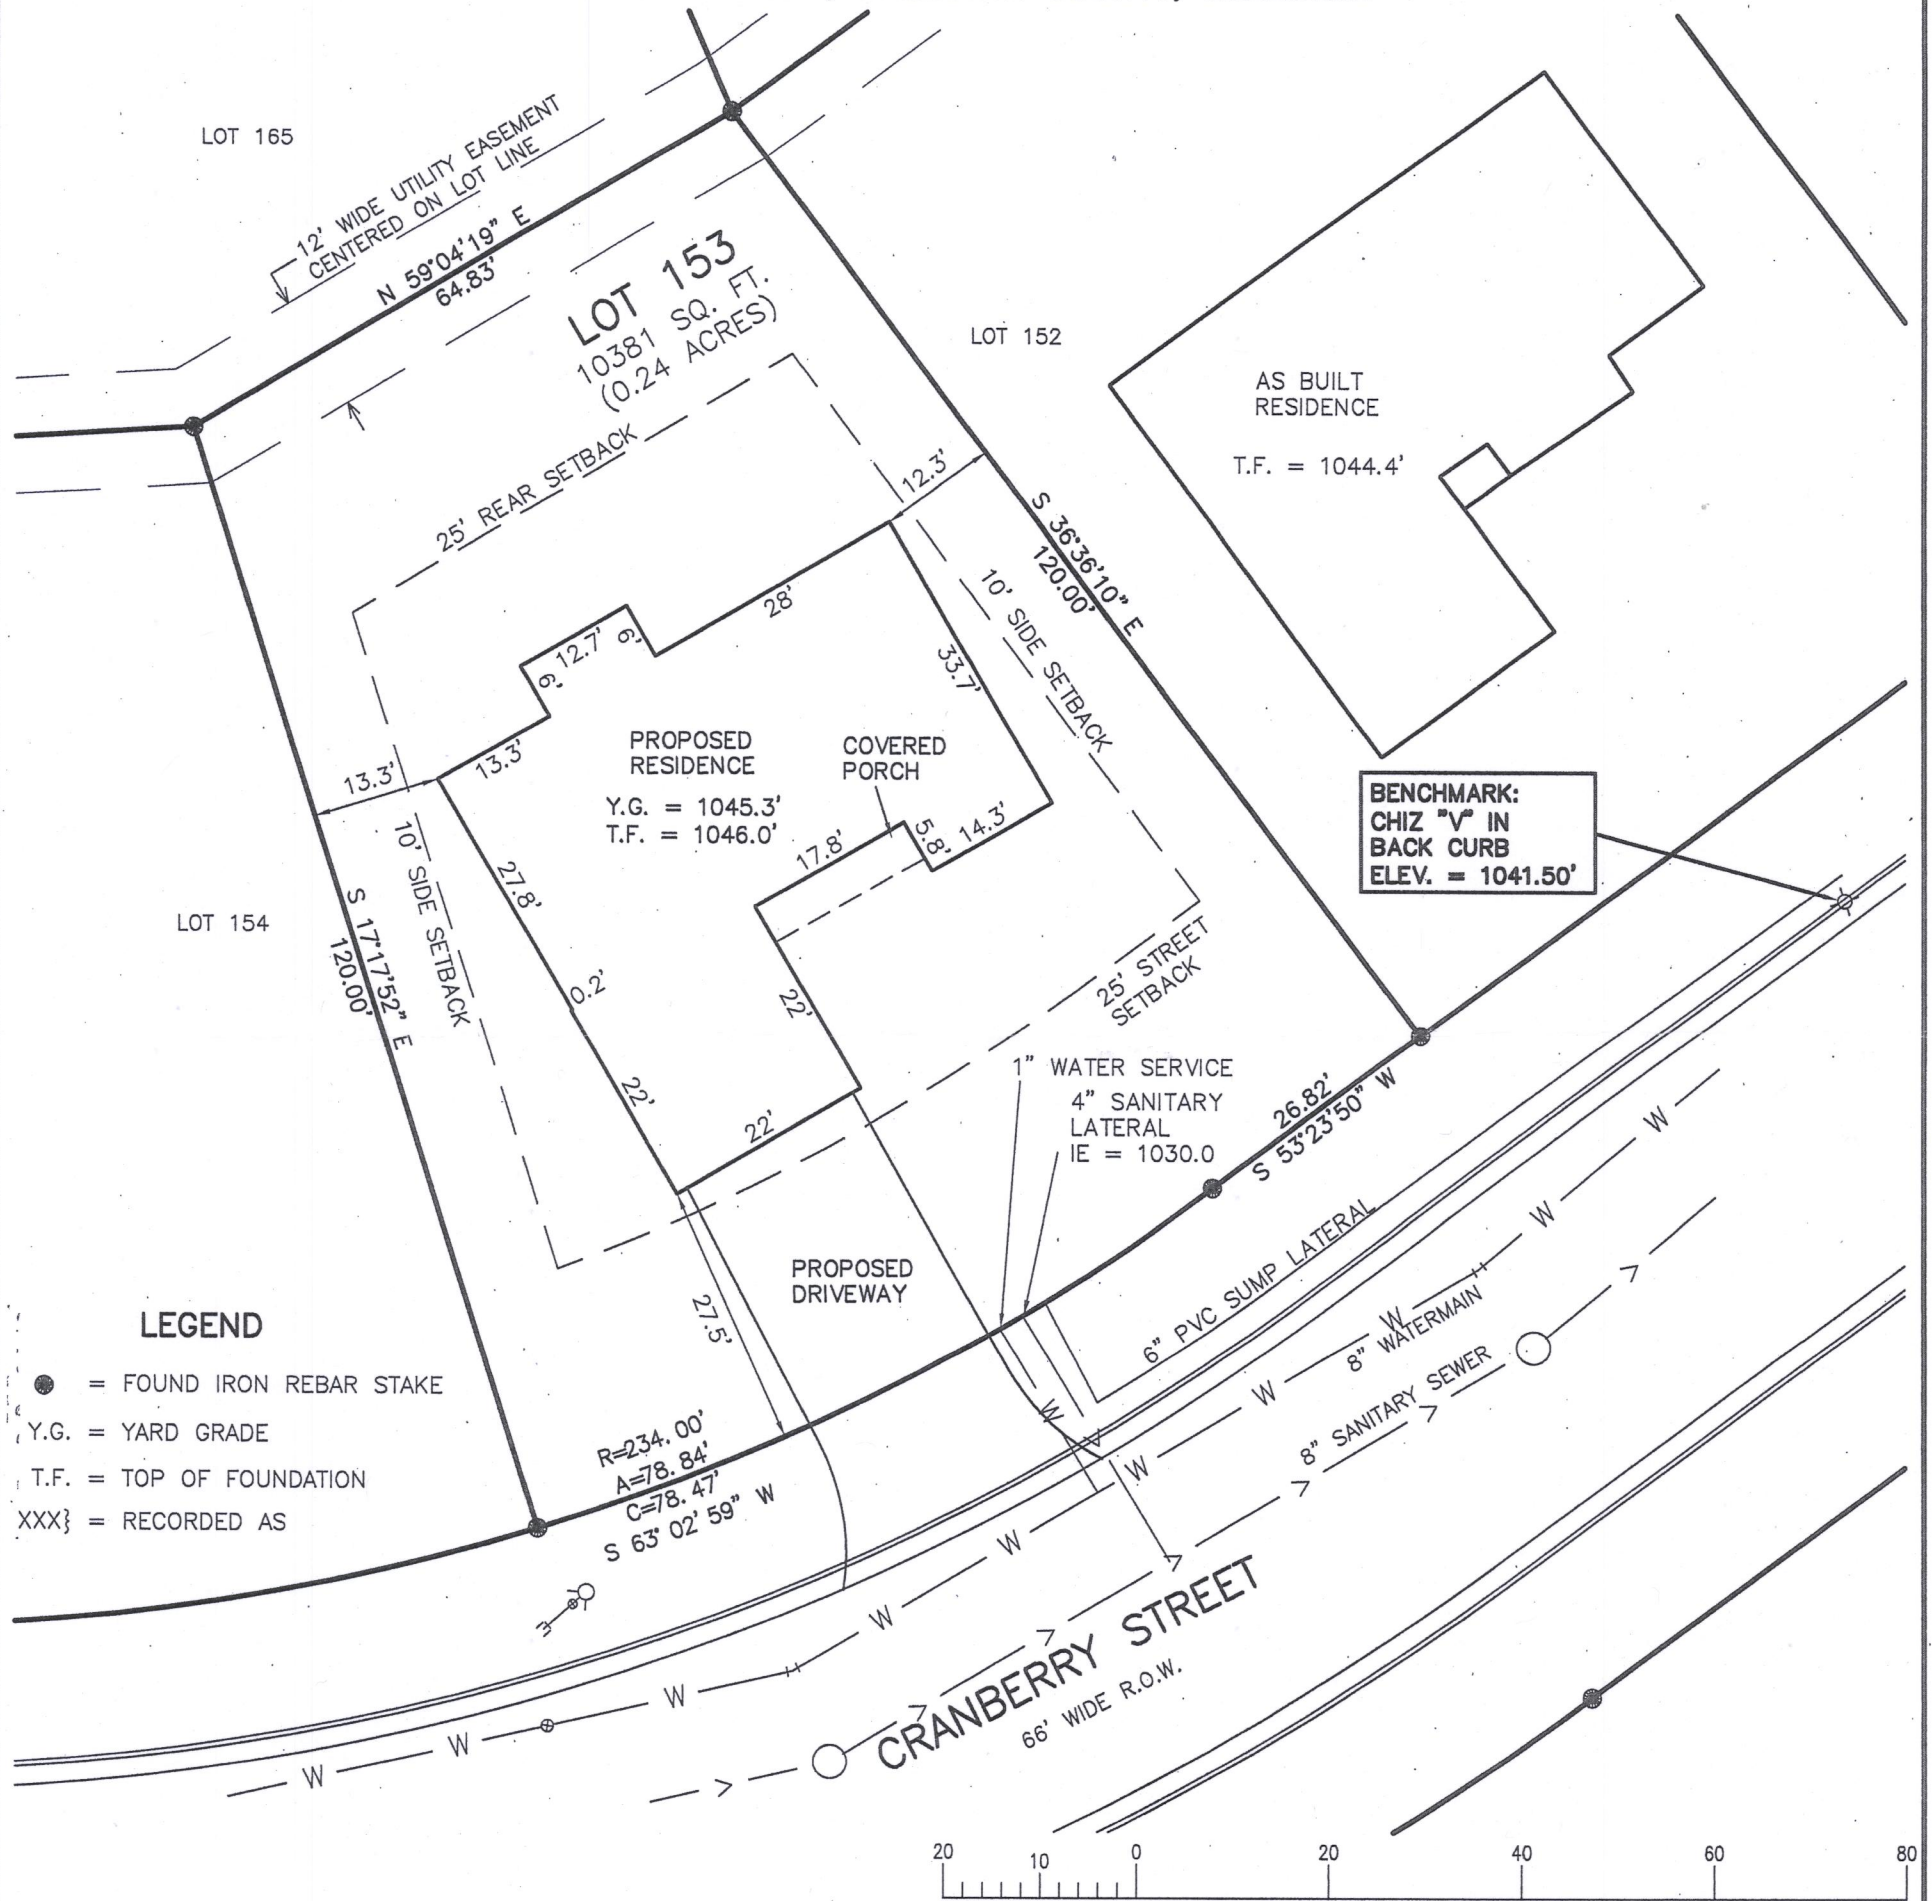

NOTE: COPIES OF THIS MAP TO WHICH THE FOLLOWING CERTIFICATE WILL APPLY SHOW THE SURVEYOR'S ORIGINAL SEAL AND SIGNATURE IN RED INK. COPIES BY ANY OTHER MEANS MAY HAVE ALTERATIONS WHICH DO NOT REPRESENT THE SURVEYOR'S WORK PRODUCT.

I HEREBY CERTIFY THAT THE ABOVE DESCRIBED PROPERTY HAS BEEN SURVEYED UNDER MY DIRECTION AND THAT THE ABOVE MAP IS A TRUE REPRESENTATION THEREOF AND SHOWS THE SIZE AND LOCATION OF THE PROPERTY AND ITS EXTERIOR BOUNDARIES. THIS SURVEY IS MADE FOR THE USE OF THE PRESENT OWNERS OF THE PROPERTY, AND ALSO THOSE WHO PURCHASE, MORTGAGE, OR GUARANTEE THE TITLE THERETO WITHIN ONE YEAR FROM THE DATE HEREOF.

02/15/2018 – REVISED TO  
SHOW SIZE AND LOCATION  
OF PROPOSED RESIDENCE

BRIAN M. CARLSON P.L.S. 2039

PROJ: 6103.02.153  
DATE: 09/12/2005  
SHEET 1 OF 1

YEW2-153

004-2644