

EASEMENT ELKHORN DEVELOPMENT CORPORATION
TO THE CITY OF ELKHORN.

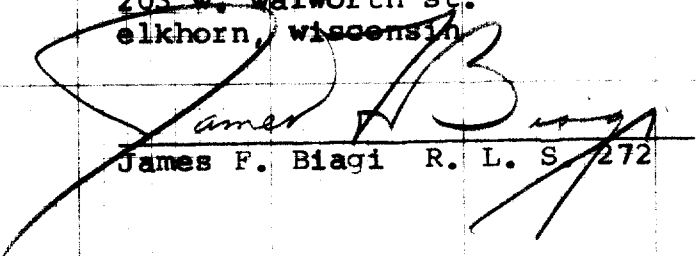
A 60.00' temporary construction easement and a 20.00 ft. permanent easement for the construction and maintenance of a sanitary sewer the center line of which is described as follows, to wit: Commencing at the center of Section 6, T. 2 N., R. 17 E., in the City of Elkhorn, Walworth County, Wisconsin; thence North 48.16 feet, thence East 132.87 feet to a point on the North R.O.W. line of the C.M. St. P. & P. Railroad, thence S. 69° 31' E. 842.12 feet along said ROW line, thence N. 12° 01' E. 100.00 feet to the place of beginning of the center of easement, thence continue N. 12° 01' E. 534.86 feet more or less to its terminous on the south line of Centralia Street.

SEWAGE LIFT STATION ~~(SEE SAMPLE)~~
ELKHORN DEVELOPMENT CORPORATION TO THE CITY OF ELKHORN

Also a parcel of land for the construction of a sewage lift station said parcel being described as follows, to wit: Commencing at the center of Section 6, T2N, R17E, City of Elkhorn, Walworth County, Wisconsin, thence North 48.16 feet, thence East 132.87 feet to a point on the north R.O.W. line of the C.M. St. P. & P. Railroad, thence S 69° 31' E, 812.12 feet along said R.O.W. line to the place of beginning, thence Continue S 69° 31' E 60.00 feet, thence N 12° 01' E, 100.00 feet, thence N 69° 31' W 60.00 feet, thence S 12° 01' W 100.00 feet to the place of beginning.

by:

engineers associated, inc.
203 W. Walworth St.
Elkhorn, Wisconsin


James F. Biagi R. L. S. 272