


ENGINEERING, SURVEYING AND LAND PLANNING
715 W. WALWORTH ST. - P.O. BOX 487 - ELKHORN, WI 53121

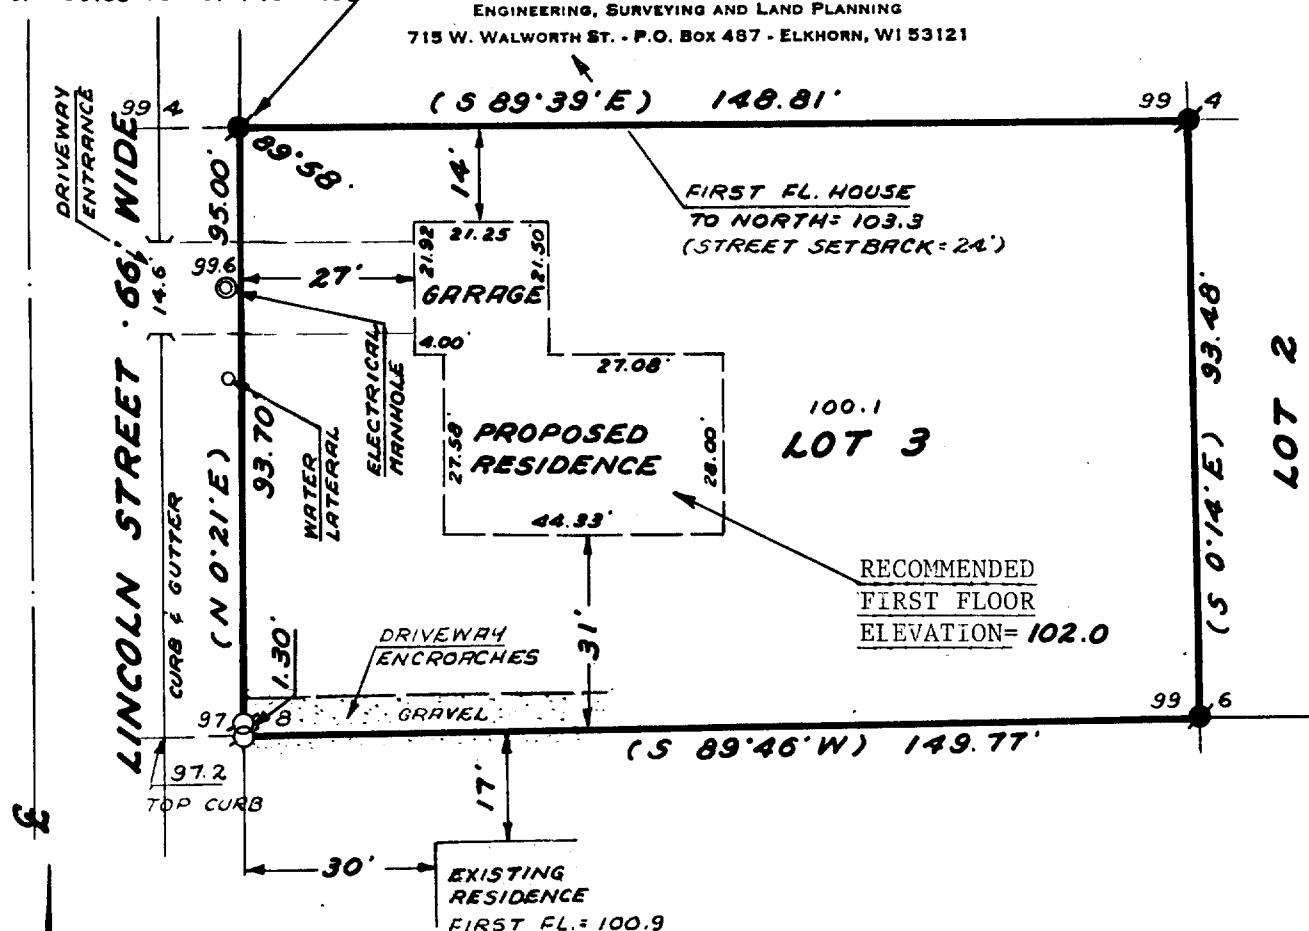

PLAT OF SURVEY OF


LOT 3 OF CERTIFIED SURVEY MAP NO. 677, RECORDED IN VOLUME 3, PAGES 168-169 OF CERTIFIED SUPVEY MAPS, LOCATED IN SECTION 31, TOWN 3 NORTH, RANGE 17 EAST, CITY OF ELKHORN, WALWORTH COUNTY, WISCONSIN.

LEGEND

- —Iron Rod Found
—Iron Pipe Found
—Record Dimension

ORDERED BY: R.J. Kaerek & Assoc.
Milwaukee, WI

OWNER: Bruce B. Bierle

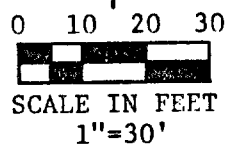

I HEREBY CERTIFY that this Plat of Survey is a true and accurate representation of the lot lines and other physical features shown to the best of my knowledge and belief.

Daniel D. Cooper
Daniel D. Cooper, RLS No. 1464

Dated this 7 day of Oct, 1979.
REVISED: OCTOBER 9, 1979

PROJ. NO. 1620

4-303v