


PLAT OF LOT 1
of Certified Survey Map
No. 1594, located in Section 1, T2N, R16E,
City of Elkhorn, Walworth County, Wisconsin

Jensen Surveying & Mapping S.C.
45 S. Wisconsin St. PO Box 322
Elkhorn, Wisconsin. 53121.

Mapping date: May 8, 1987.

1015.26

Flow Elev.
1003.47

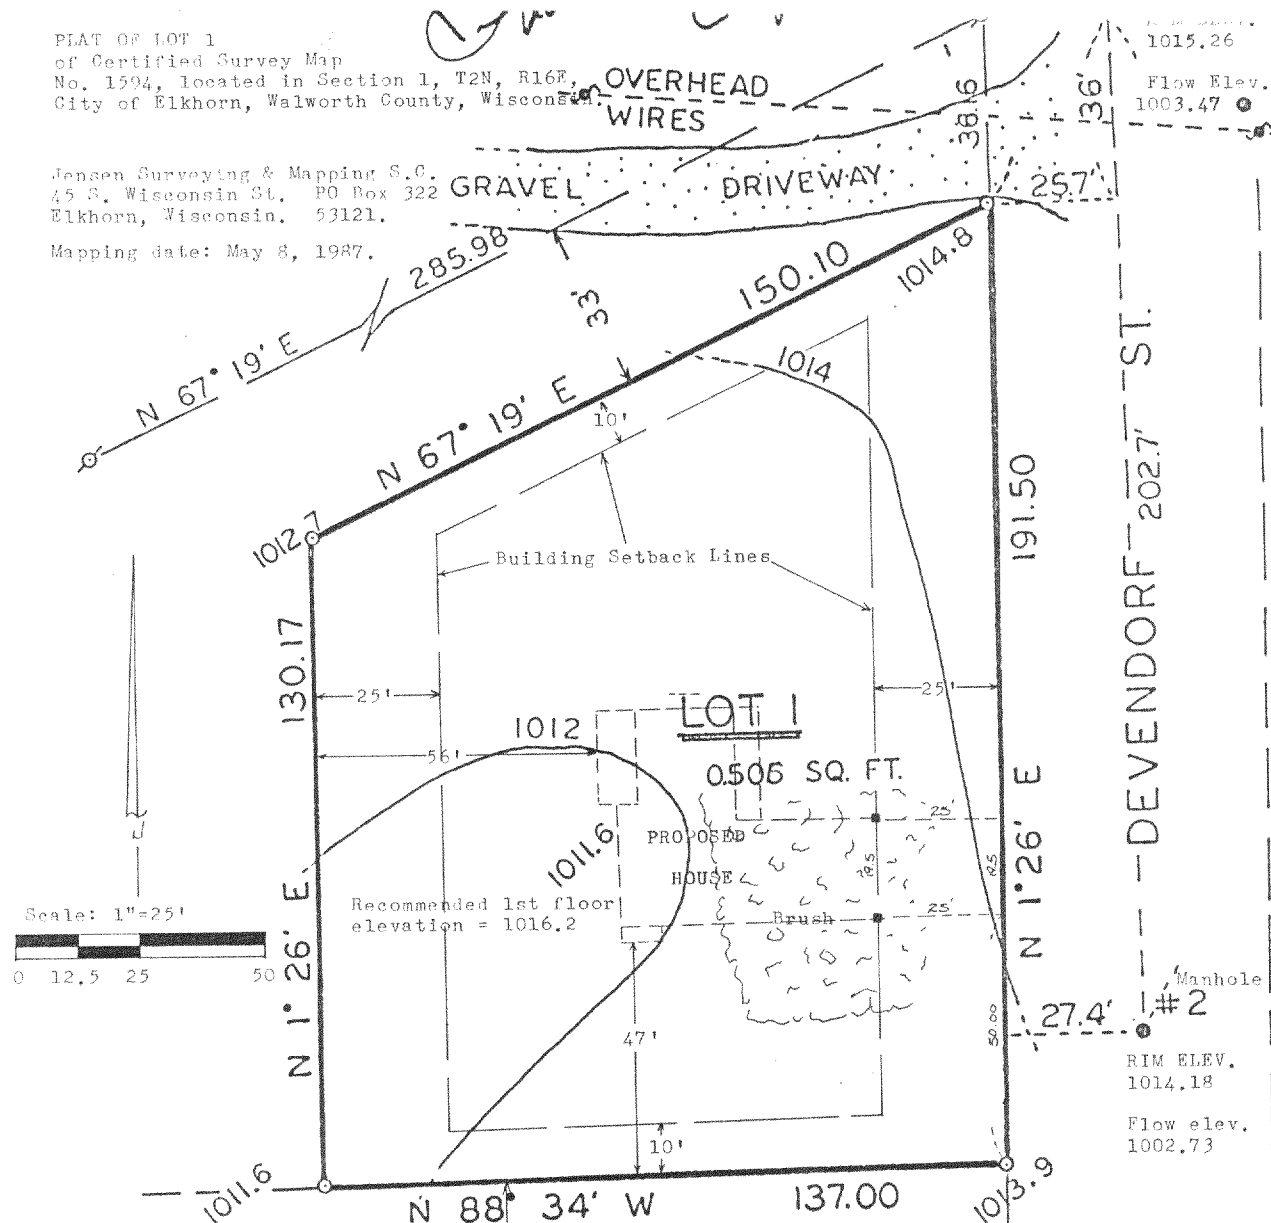

NOTE: Sewer lateral must be constructed from the street
to the house to check sewer main elevation.

±157'

NOTE: Building inspector and city engineer shall
approve recommended 1st floor elevation.

Note: This survey plat is not certified
unless signed and sealed in red ink.

"THE LOCATION OF UNDERGROUND FACILITIES OR
STRUCTURES SHOWN ARE BASED UPON AVAILABLE
RECORDS AT THE TIME THE PLANS WERE PREPARED
AND ARE NOT GUARANTEED TO BE COMPLETE OR
CORRECT. IT IS THE RESPONSIBILITY OF THE CONTRA-
CTOR TO CONTACT ALL PUBLIC AND/OR PRIVATE UTILI-
TIES SERVING THE AREA TO DETERMINE THE PRESENT
EXTENT AND EXACT LOCATION OF THEIR FACILITIES BE-
FORE BEGINNING WORK. THE CONTRACTOR SHALL PRO-
VIDE ADEQUATE PROTECTION OF THESE FACILITIES
DURING THE COURSE OF THE WORK."


GARAGE

HOUSE
1st floor elevation = 1016.2
* 1st floor elevation of this
room = 1013.4

LEGEND

○ - Found iron pipe

■ - Set wood stake

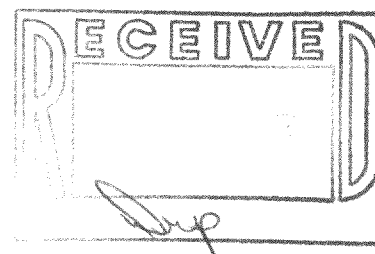

I, Thomas P.A. Jensen, Wisconsin Registered Land Surveyor,
do hereby certify that this survey was performed by me, or under
my direction, in full compliance with the owner's/agent's instru-
ctions and Chapter A-E 3 of the Wisconsin Administrative Code
"Minimum Standards For Property Surveys"; and that this map is
an accurate representation thereof to the best of my knowledge
and belief.

Copyright © 1987 by Jensen Surveying & Mapping S.C.

All rights reserved. No part of this survey plat may be
reproduced or transmitted in any form by any means - graphic,
electronic, or mechanical, including photocopying, tracing, or
information storage and retrieval systems - without permission in
writing from Thomas P.A. Jensen, Jensen Surveying & Mapping S.C.

Thomas P.A. Jensen R.L.S. 1084
Jensen Surveying & Mapping S.C.

87.028

4-489