
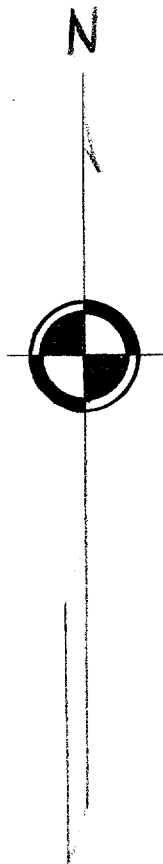


53-9

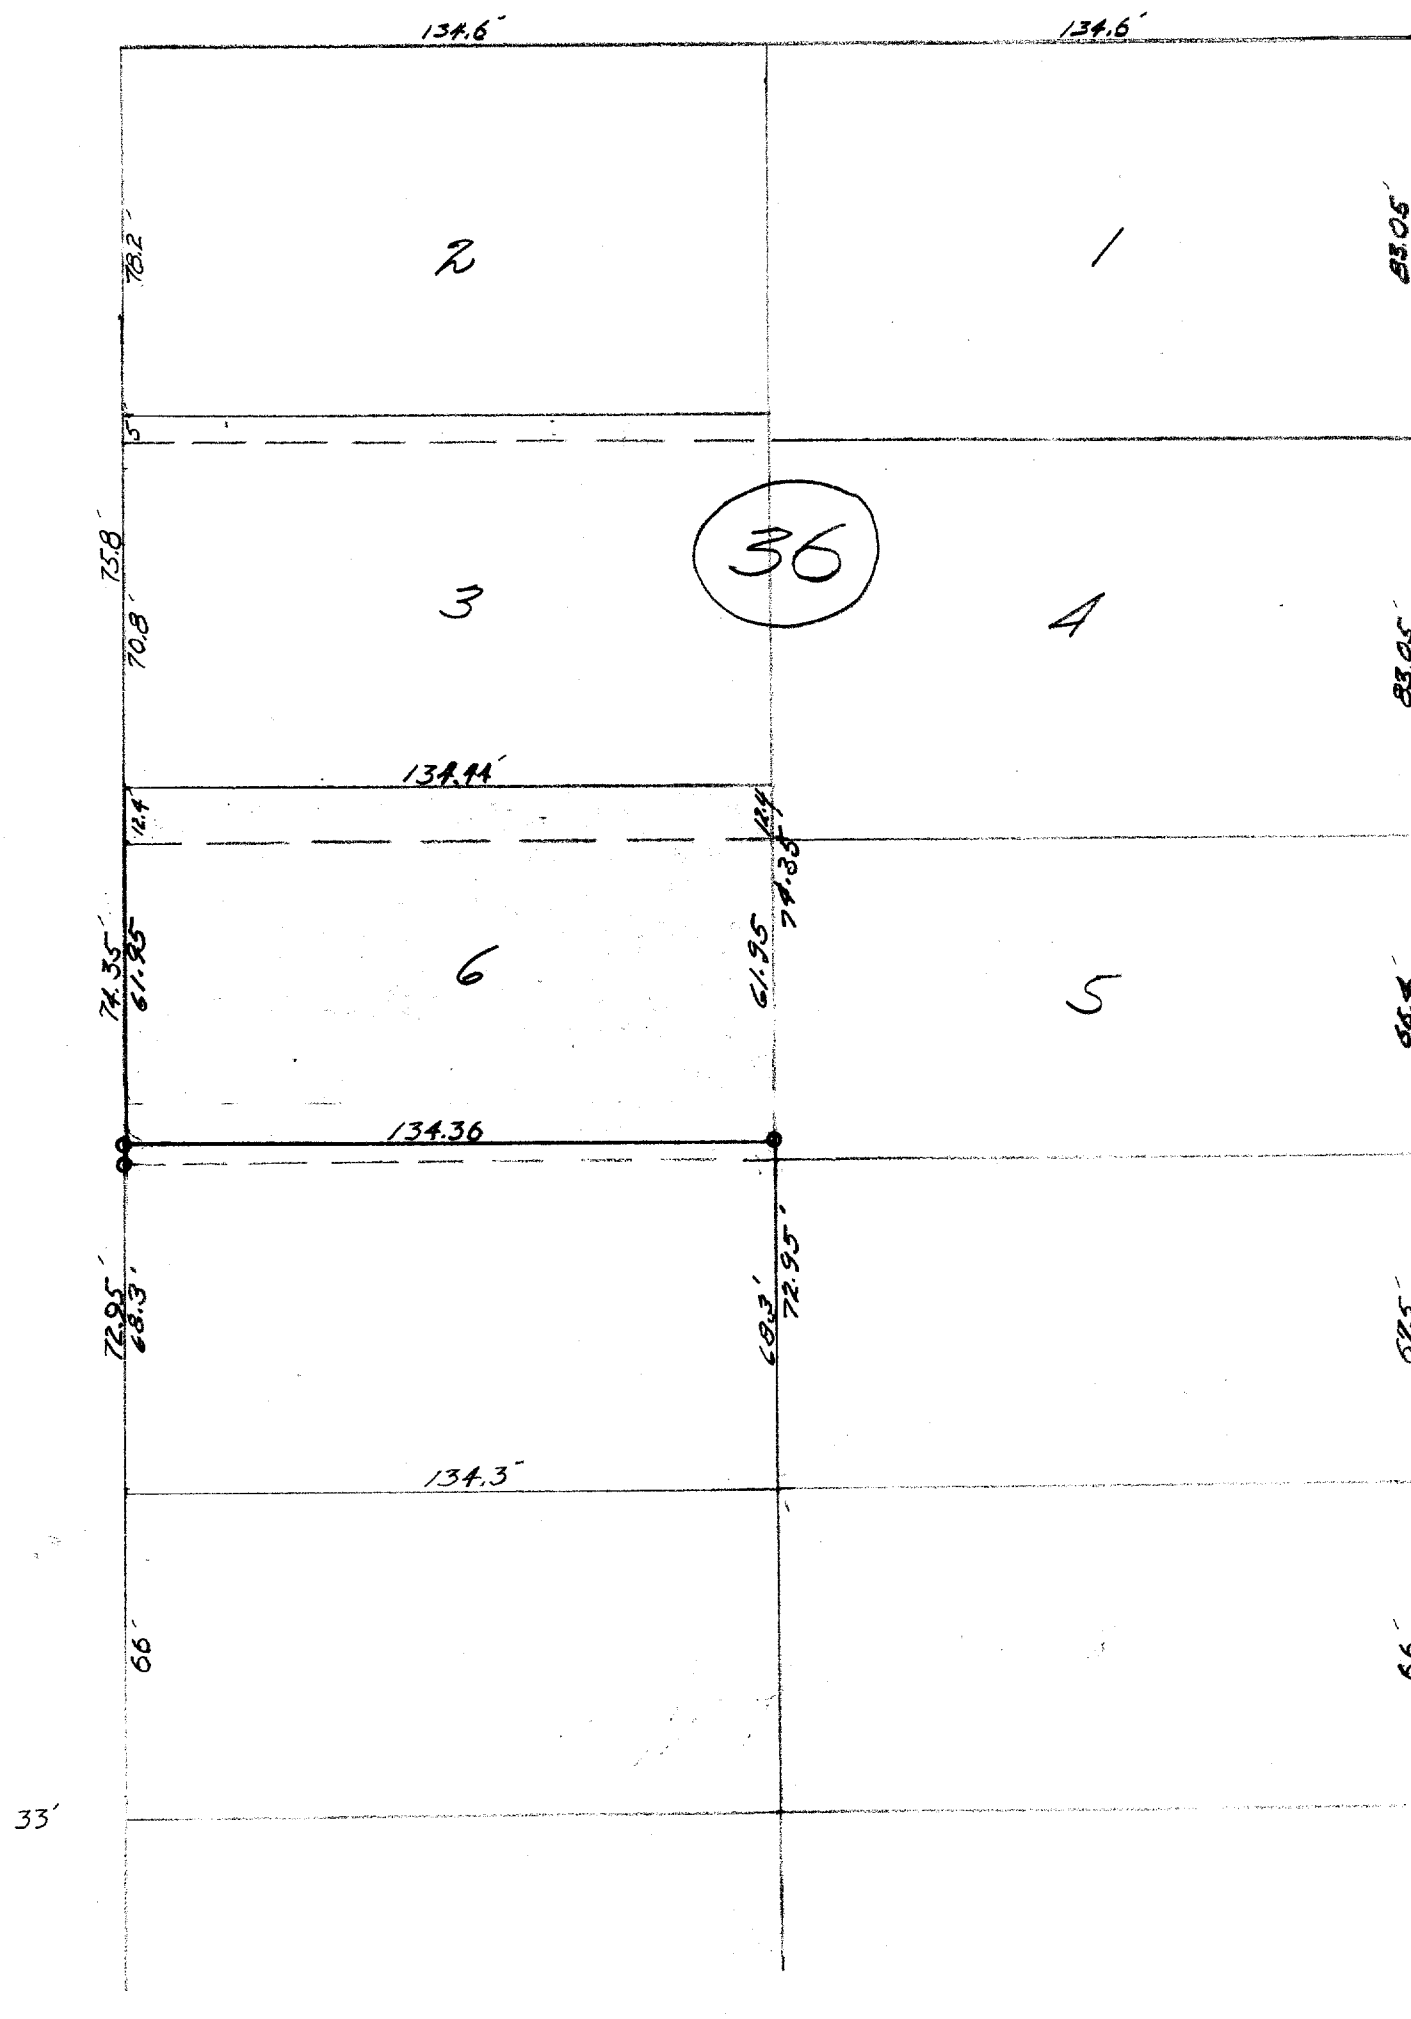

WASHINGTON
STATE

The South, 12.4 feet of Lot 3, Block 36, and the North 61.95 feet of Lot 6 Block 36, of Davis Addition to the City of Elkhorn, Walworth County, Wisconsin.

SIGNED AND SEALED ON THIS THE 5TH DAY OF JUNE 1953.

40-5

THE 31st DAY OF JUNE 1938.

Joseph M. Biagi
Joseph M. Biagi. Professional Engineer.
Elkhorn Wisconsin.

4-68-B