


SETBACK COMPUTATION
1/4 X 231 = 38.5 FRONT
1/3 X 231 = 77.0 REAR

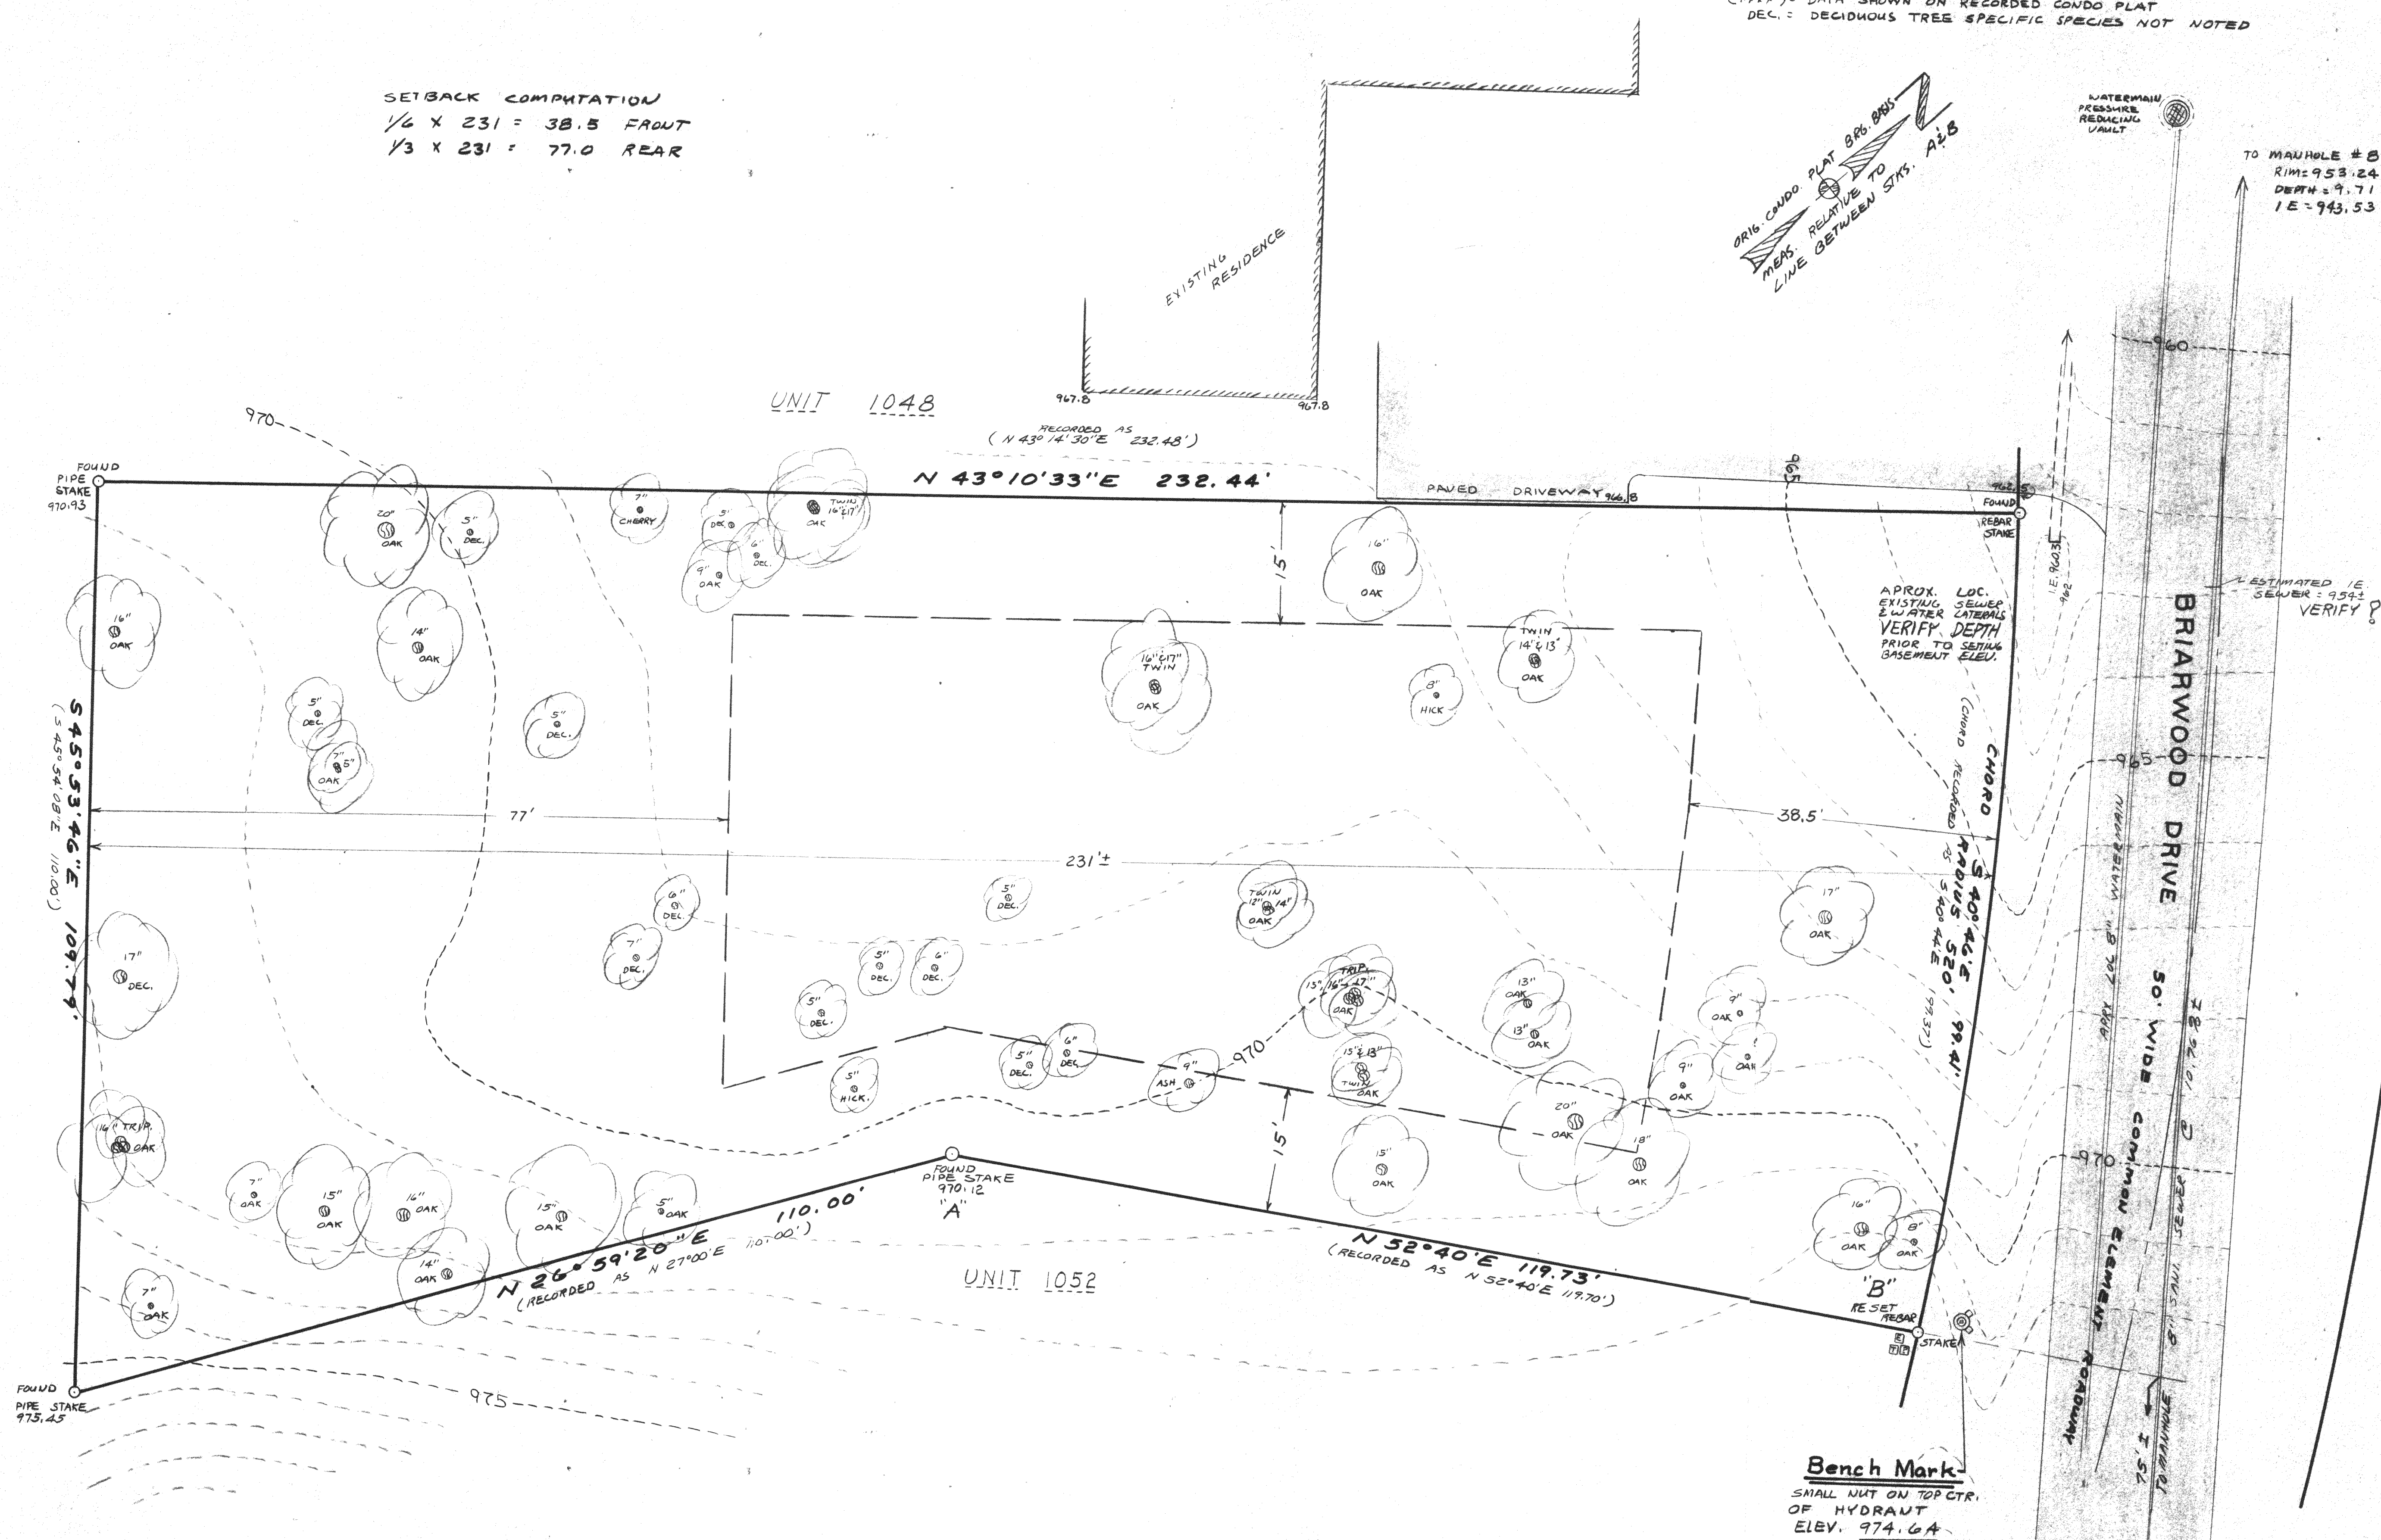


UNIT 1050 OF ABBEY SPRINGS CONDOMINIUM NO. 8
VILLAGE OF FONTANA-ON-GENEVA LAKE
WALWORTH COUNTY, WISCONSIN

NOTE: COPIES OF THIS MAP TO WHICH THE FOLLOWING CERTIFICATE WILL APPLY ARE BLUE LINE PRINTS SHOWING SURVEYOR'S ORIGINAL SEAL AND SIGNATURE IN BLACK INK. COPIES BY ANY OTHER MEANS MAY HAVE ALTERATIONS WHICH DO NOT REPRESENT THE SURVEYOR'S WORK PRODUCT.

I HEREBY CERTIFY THAT THE ABOVE DESCRIBED PROPERTY HAS BEEN SURVEYED UNDER MY DIRECTION AND THAT THE ABOVE MAP IS A TRUE REPRESENTATION THEREOF AND SHOWS THE SIZE AND LOCATION OF THE PROPERTY, ITS EXTERIOR BOUNDARIES, THE LOCATION OF ALL VISIBLE STRUCTURES AND DIMENSIONS OF ALL PRINCIPAL BUILDINGS THEREON, BOUNDARY FENCES, APPARENT EASEMENTS, ROADWAYS AND VISIBLE ENCROACHMENTS, IF ANY. THIS SURVEY IS MADE FOR THE USE OF THE PRESENT OWNERS OF THE PROPERTY, AND ALSO THOSE WHO PURCHASE, MORTGAGE, OR GUARANTEE THE TITLE THERETO WITHIN ONE YEAR FROM THE DATE HEREOF.


DATED: 04/15/91

PROJECT NO. 3460

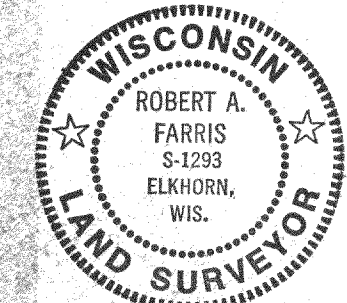


Bench Mark

SMALL NUT ON TOP CTR.
OF HYDRANT
ELEV. 974.64

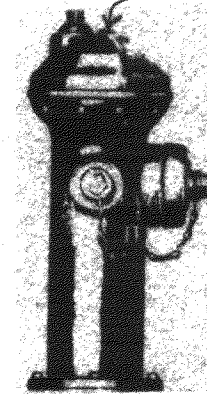

TO RIM MH#9: 921.98
DEPTH = 9.73
IE = 912.25

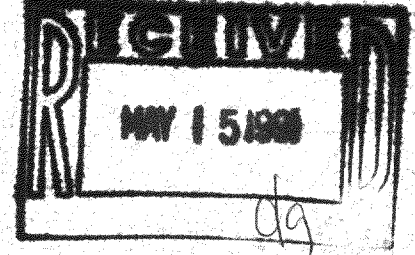

SURVEY & TOPOGRAPHIC MAP
FOR
DGM PROPERTIES-DUDLEY MALONE

UNIT 1050
ABBEE SPRINGS
FONTANA, W.I.

FARRIS, HANSEN & ASSOCIATES, INC.
Engineering, Architecture, Surveying
7 Ridgway Court P.O. Box 437
ELKHORN, WISCONSIN 53121
Office: (414) 723-2098
Fax: (414) 723-5886

REVISIONS
PLAT & CERT 4/15/91

PROJECT NO.
3460
DATE MEAS.
03/28/91
SHEET NO.
1 of 1