
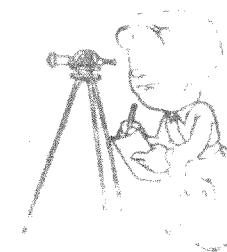
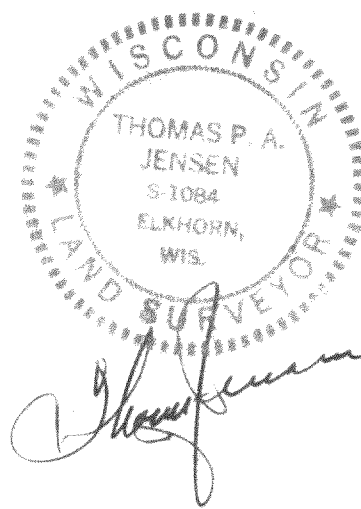


PLAT OF SURVEY OF UNIT 143 OF ABBEY SPRINGS CONDOMINIUM NUMBER 4
LOCATED IN THE SW. 1/4 OF THE SW. 1/4 OF SECTION 18, T1N, R1E AND THE SE. 1/4 OF THE SE. 1/4 OF SECTION 13 T1N, R1E,
VILLAGE OF FONTANA - ON LAKE GENEVA, WALWORTH COUNTY, WIS.

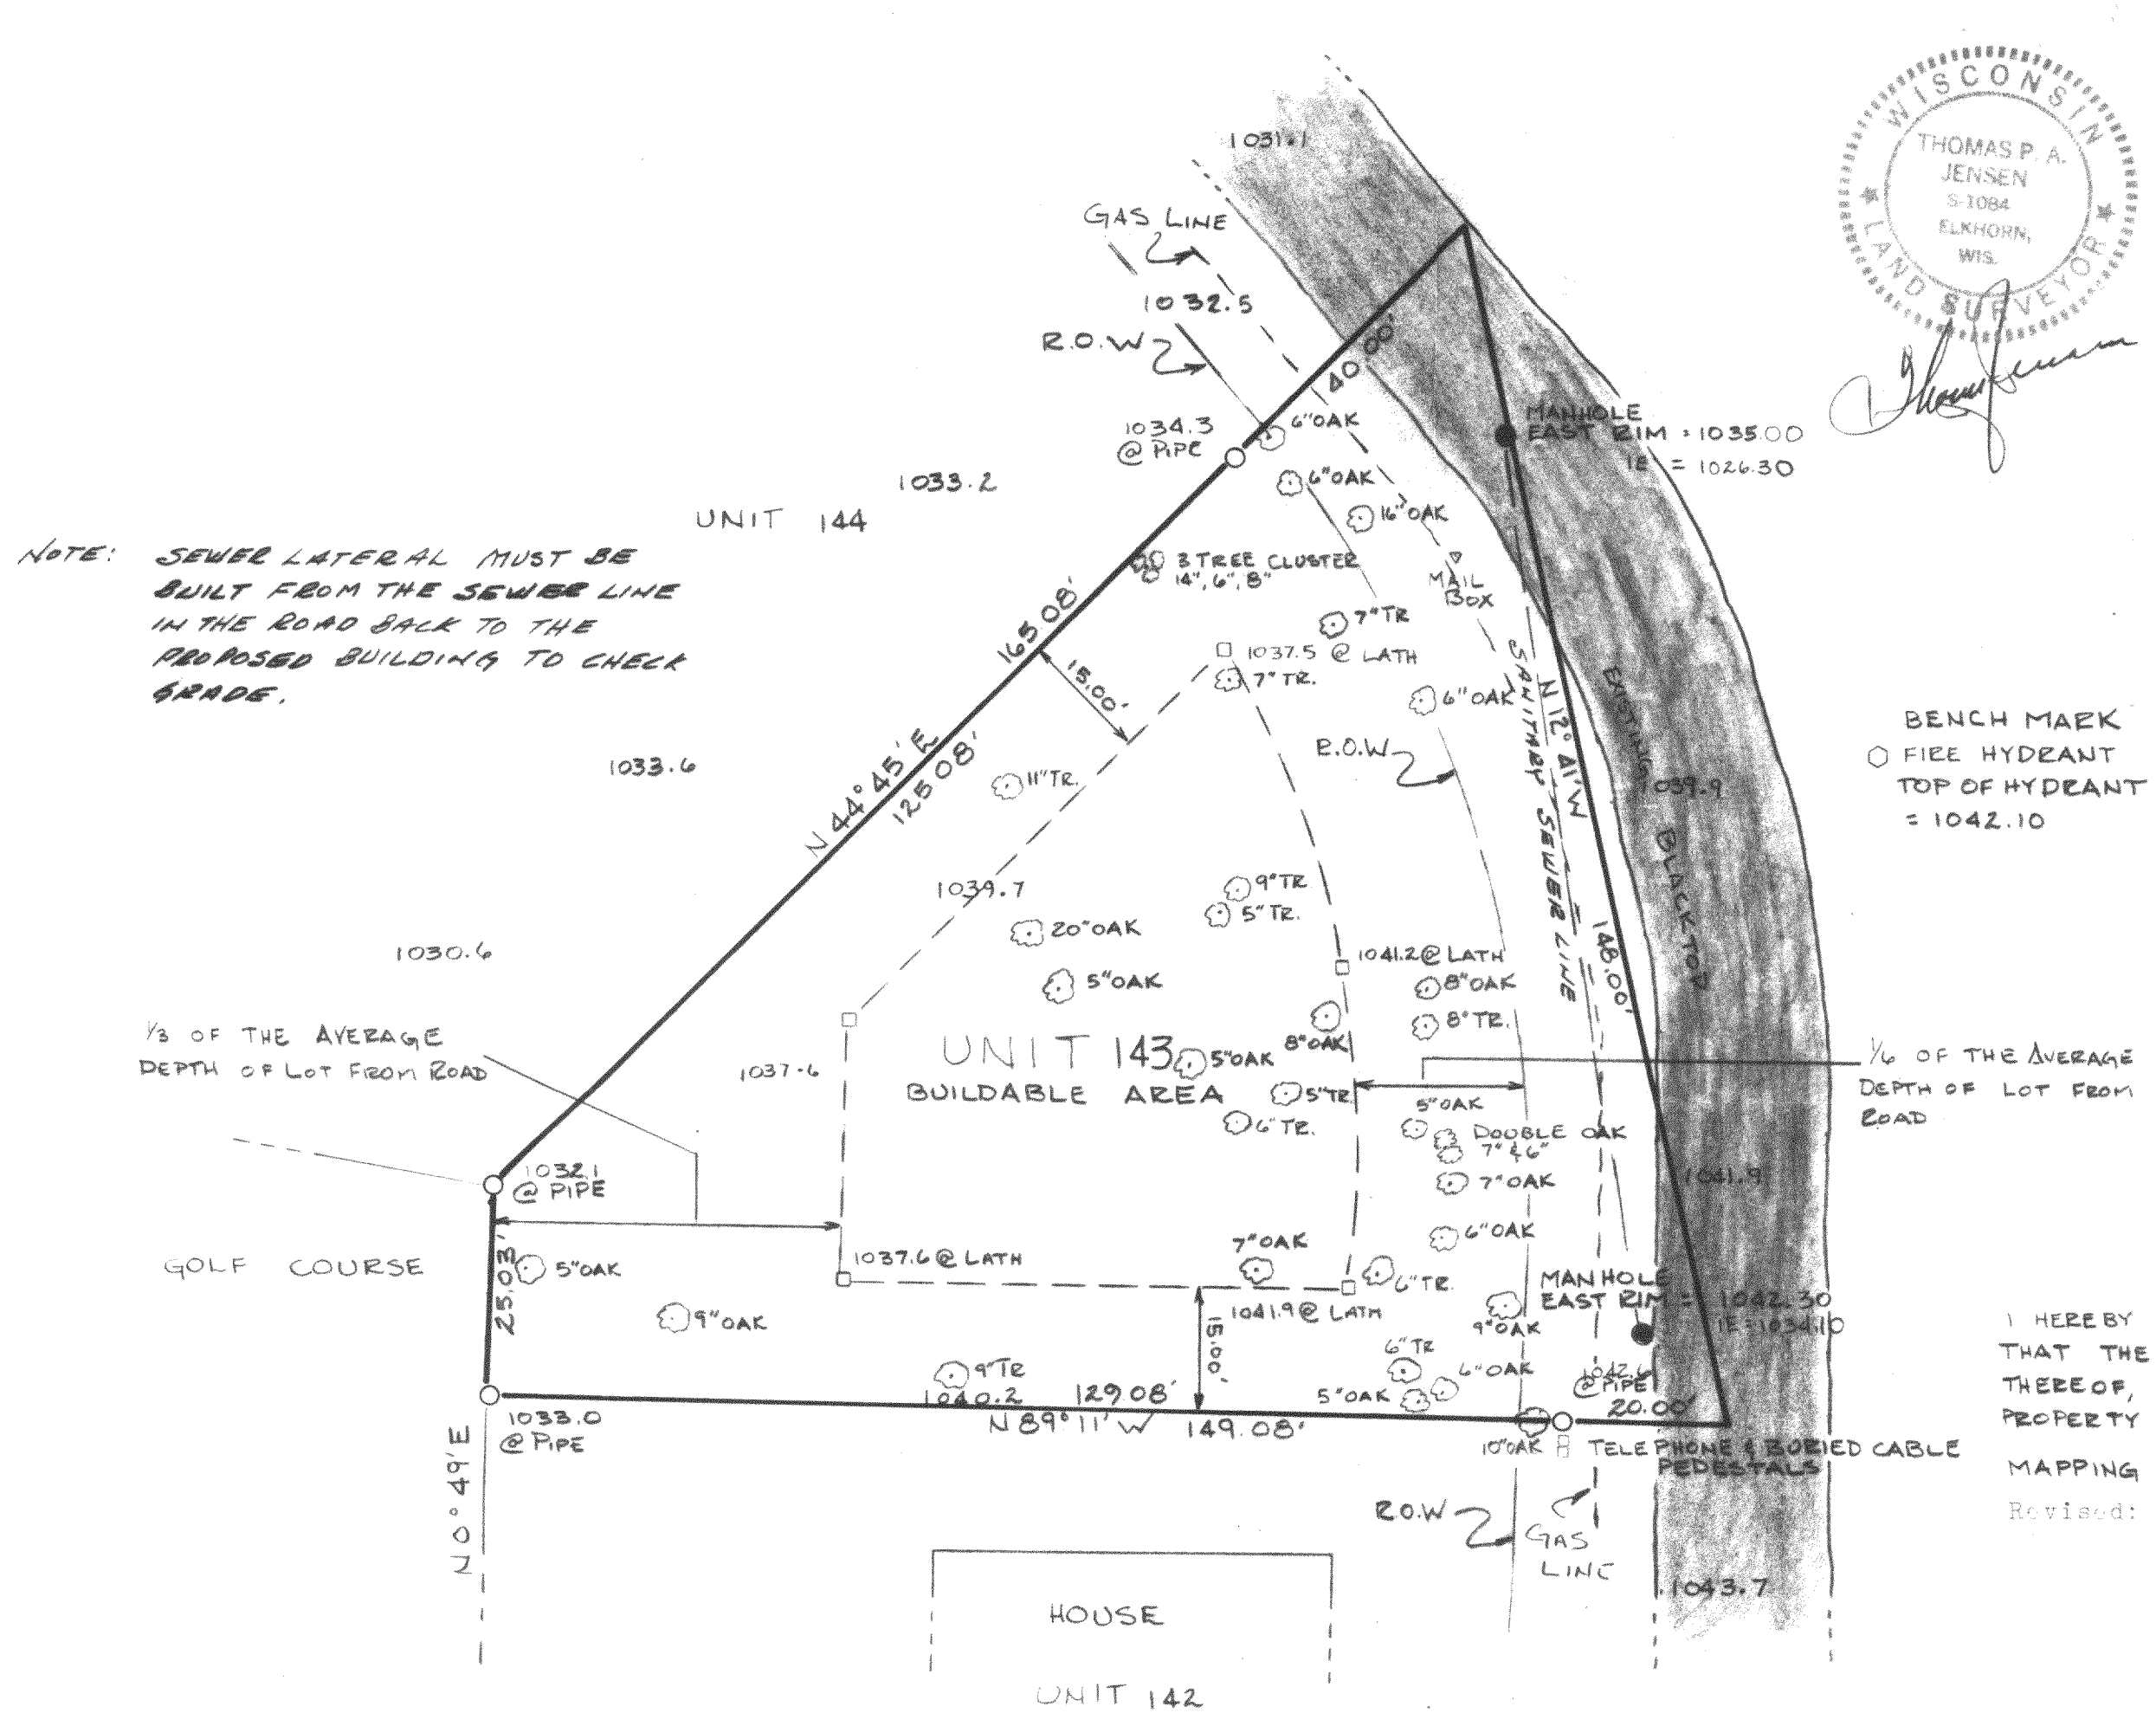

SCALE ~ 1" = 20'

LEGEND

O-IRON PIPE FOUND
□-INDICATES OAK LATH PLACED - 4 1983

NOTE: UNLESS OTHERWISE INDICATED THE DECIMAL POINT IS
THE PLACE ELEVATION WAS TAKEN
NOTE: ONLY TREES 4" IN DIAMETER OR LARGER
WERE LOCATED

JENSEN SURVEYING & MAPPING S.C.
P.O. BOX 322
ELKHORN, WIS 58121
(414) 723-3434

SURVEYED BY: THOMAS P.A. JENSEN R.L.S. # 1084
SURVEYED FOR: DON McMASTERS
150 E. COOK ST.
LIBERTYVILLE, ILL. 60048

I HEREBY CERTIFY THAT I HAVE SURVEYED THE ABOVE DESCRIBED PROPERTY,
THAT THE PLAT SHOWN HEREON IS AN ACCURATE SURVEY, A TRUE REPRESENTATION
THEREOF, CORRECTLY SHOWS THE EXTERIOR BOUNDARY LINES ON SAID
PROPERTY AND THE CORRECT MEASUREMENTS THEREOF.

MAPPING DATE: MARCH 16, 1983

Revised: October 15, 1964

Date: Feb. 21, 1964
 645 Main Street
 Lake Geneva, Wisconsin
 53147