
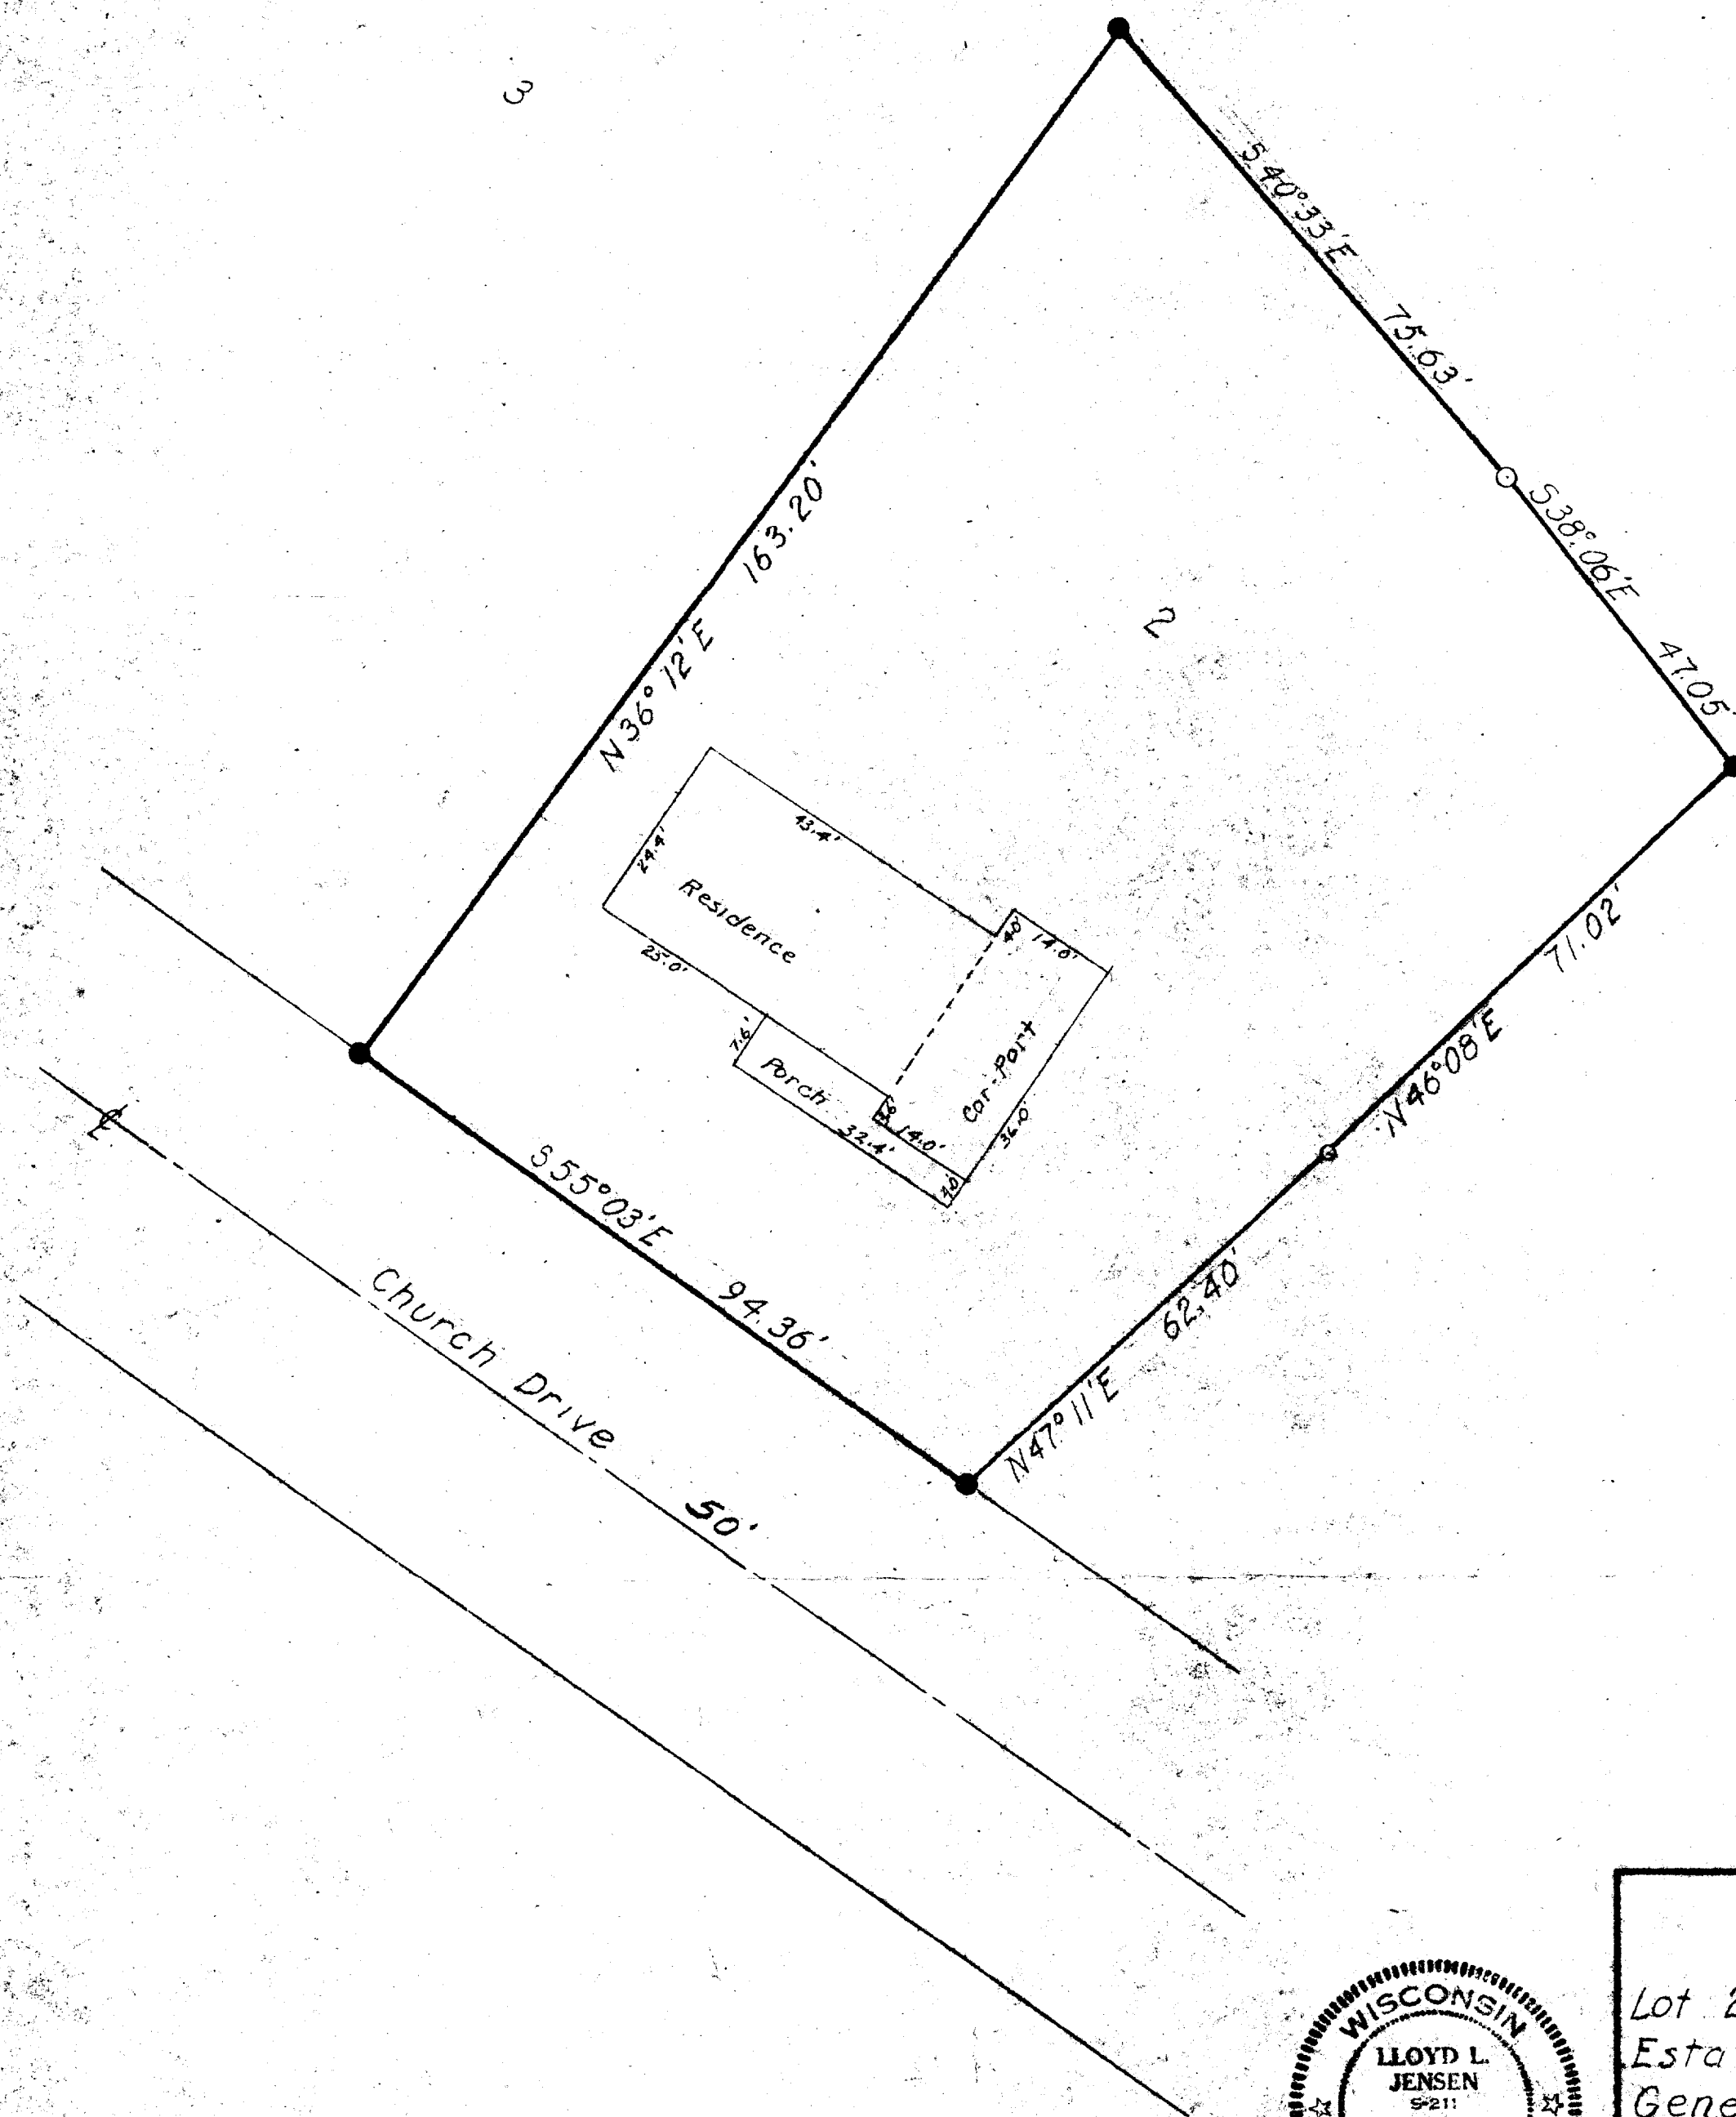


- - Concrete Monument
- - 2" Iron Pipe
- - 1" Iron Pipe

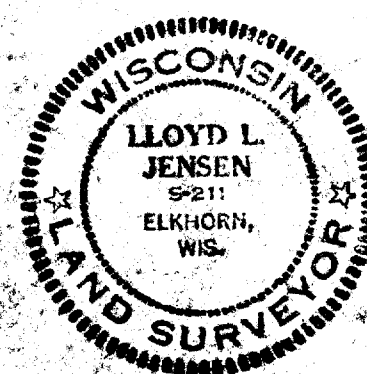

PLAT OF SURVEY OF

Lot 2, Addition C, Country Club
Estates, Village of Fontana-on-
Geneva Lake, Walworth County,
Wisconsin

Lloyd L. Jensen
SURVEYOR

SCALE 1" = 20'

DATE April, 1957