


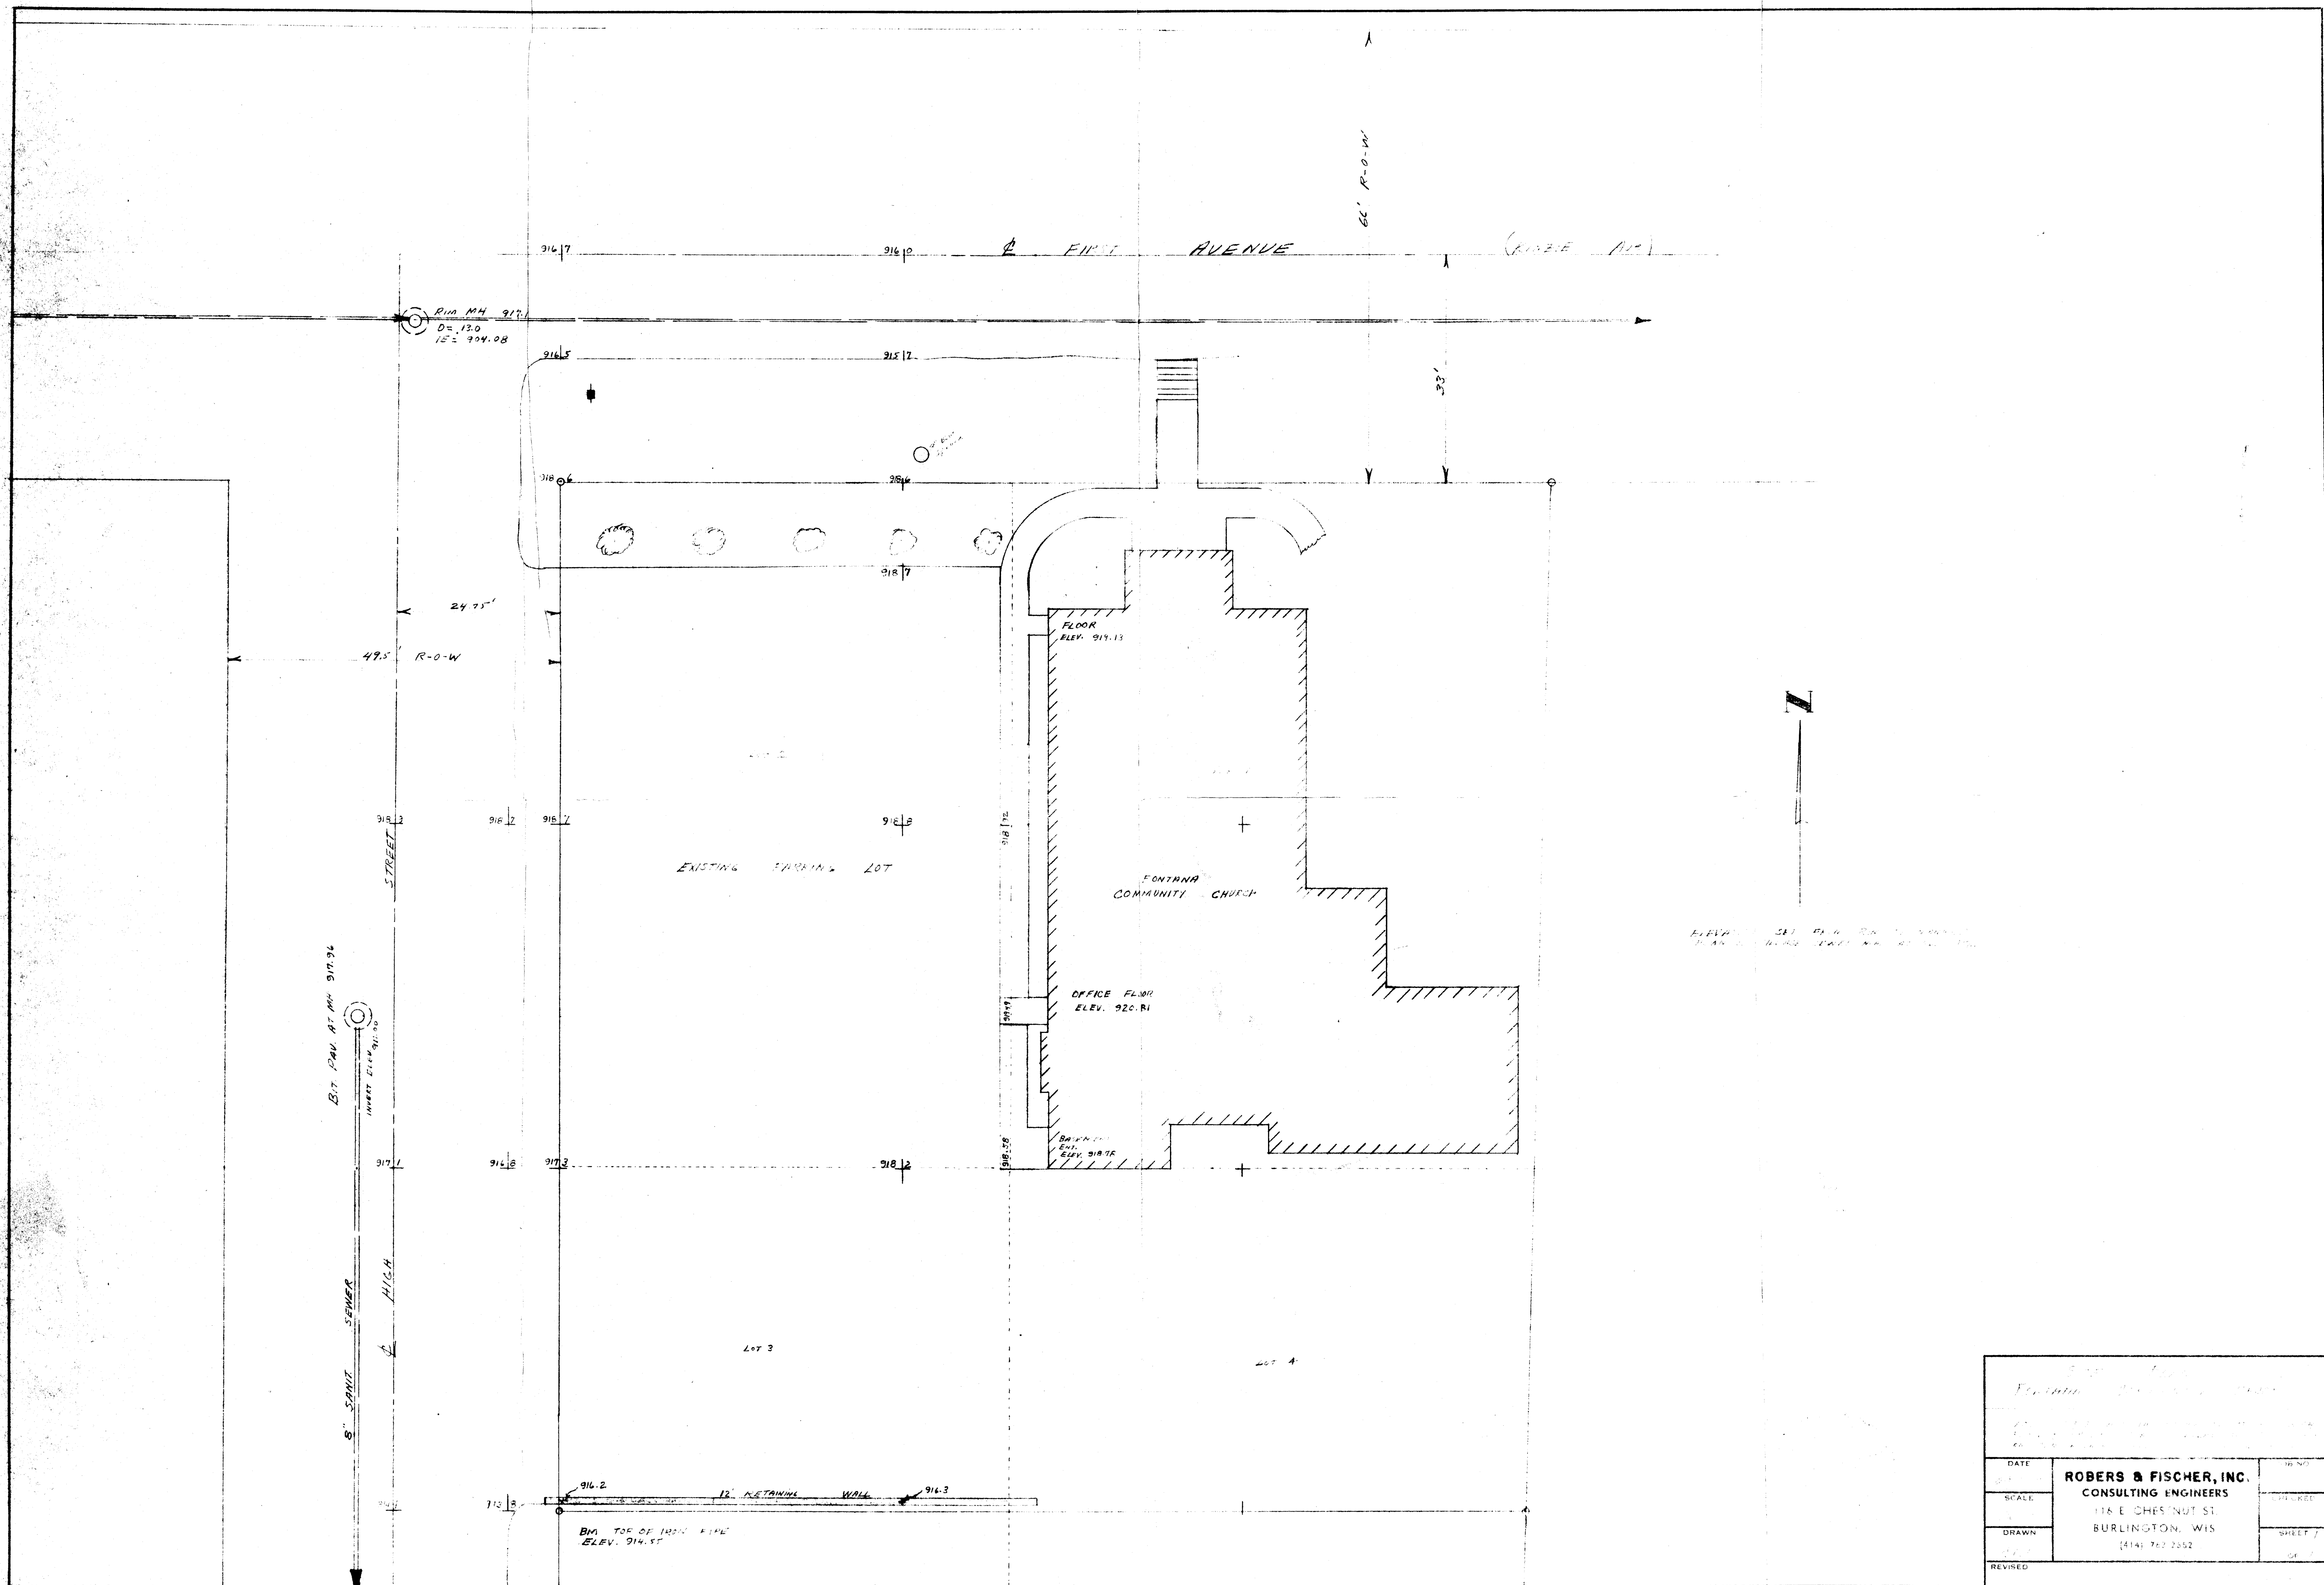

DATE SCALE DRAWN REVISED			ROBERS & FISCHER, INC. CONSULTING ENGINEERS 118 E. CHESTNUT ST. BURLINGTON, WIS. (414) 742-2552		10 NO. 11 NO. 12 NO. 13 NO.
-----------------------------------	--	--	--	--	--------------------------------------