


PLAT OF SURVEY

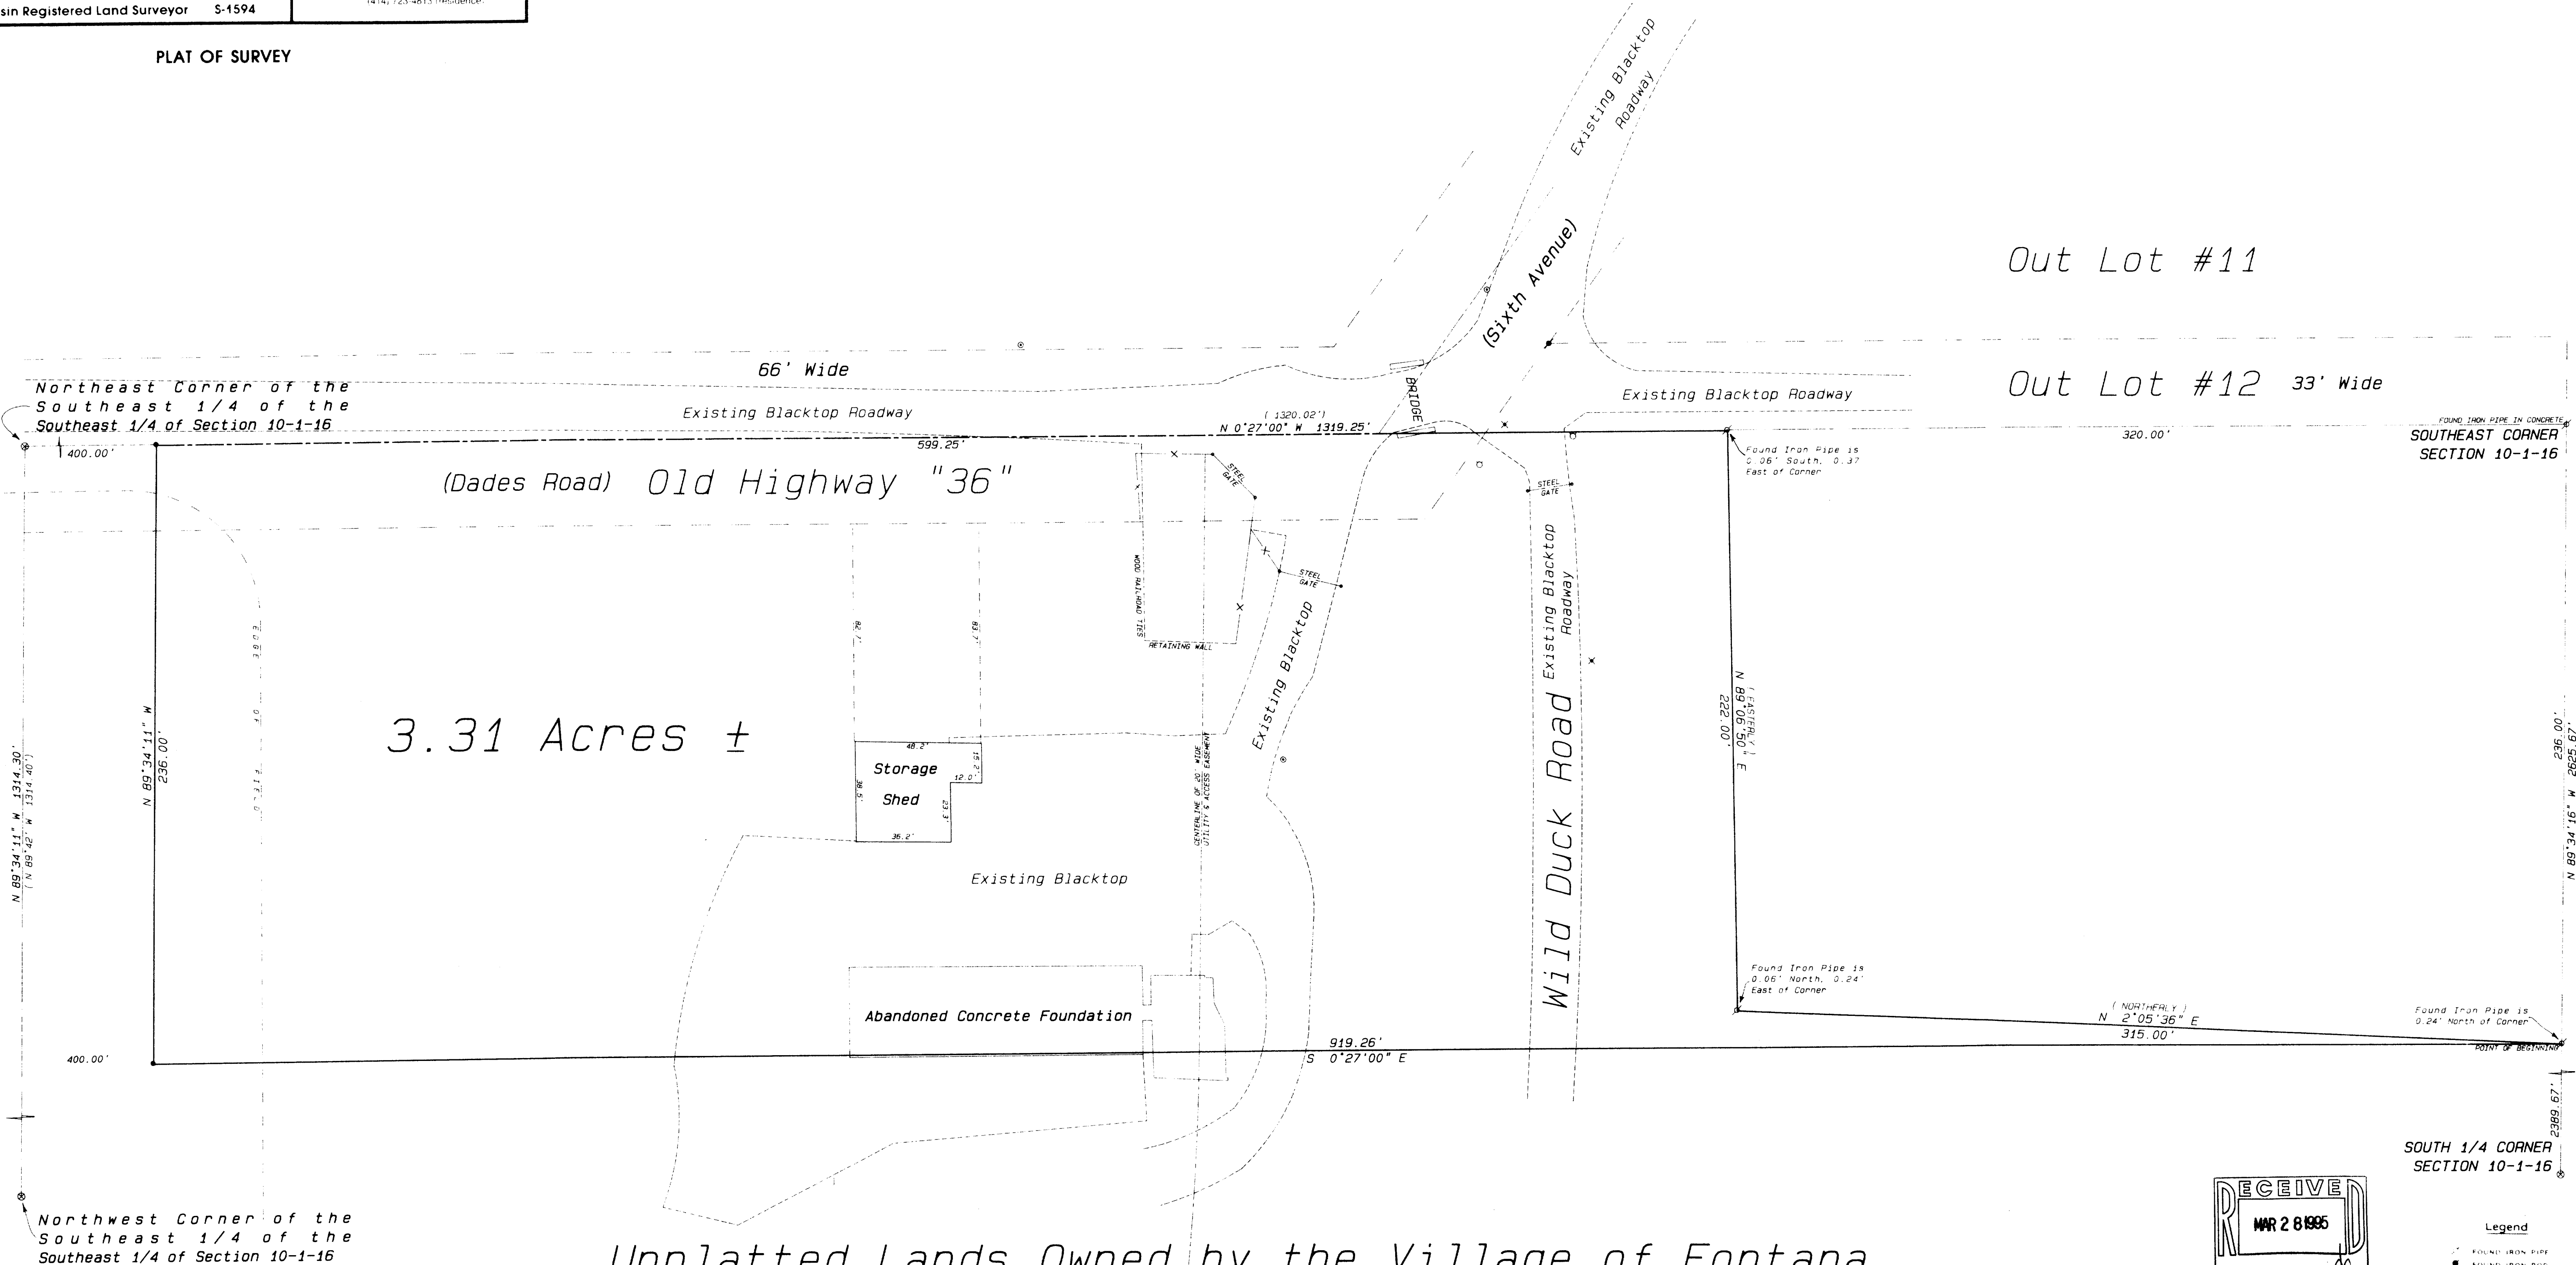


3.31 Acres ±

Unplatted Lands Owned by the Village of Fontana

Legal Description
A parcel of land located in part of the East 1/2 of the Southeast 1/4 of the Southeast 1/4 of Section 10, Town 1 North, Range 16 East, Town of Walworth, County of Walworth, State of Wisconsin, described as follows, to-wit:
Commence at the Southeast Corner of said Section 10, thence N 89°34'16" W (recorded as N 89°40' W) along the South Line of said Section 10 236.00 feet to the point of beginning; thence N 2°05'36" E (recorded as Northerly) 315.00 feet; thence N 89°06'50" E (recorded as Easterly) 222.00 feet to a point on the East Line of said Section 10; thence N 0°27'00" W along the East Line of said Section 10 599.25 feet; thence N 89°34'11" W (recorded as N 89°42' W) parallel to the North Line of the Southeast 1/4 of the Southeast 1/4 of said Section 10 (as monumented) 236.00 feet; thence S 0°27'00" E parallel to the East Line of said Section 10 919.26 feet to the point of beginning. Said parcel contains 3.31 Acres of land more or less.


Ordered by: Attorney Dale L. Thorpe
Godfrey, Neshek, Worth, & Leibsle SC
11 North Wisconsin Street
Post Office Box 260
Elkhorn, Wisconsin 53121

Owner: Village of Fontana

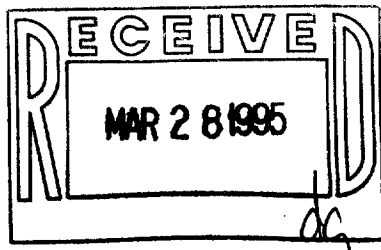

- Legend**
- FOUND IRON PIPE
 - FOUND IRON ROD
 - FOUND BRASS-CAPPED MONUMENT
 - ✕ FOUND CONCRETE MONUMENT
 - ✕ CHISEL CUT IN CONCRETE
 - SET IRON ROD 24" LONG WEIGHING 15 LBS LINEAL FT. 1 1/4" DIA.
 - SET IRON ROD 30" LONG WEIGHING 45 LBS LINEAL FT. 1 1/4" DIA.
 - RECORDED AS DIMENSION
 - - - - - EXISTING FENCE
 - UTILITY POLE
 - FIRE HYDRANT
 - ⊞ WATER STOP BOX

SCALE: 1"= 30 FEET

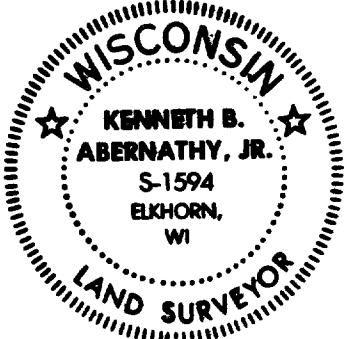

Kenneth B. Abernathy, Jr.
Wisconsin Registered Land Surveyor,
S-1594
Date: March 16, 1995 Job No. 1995-208