


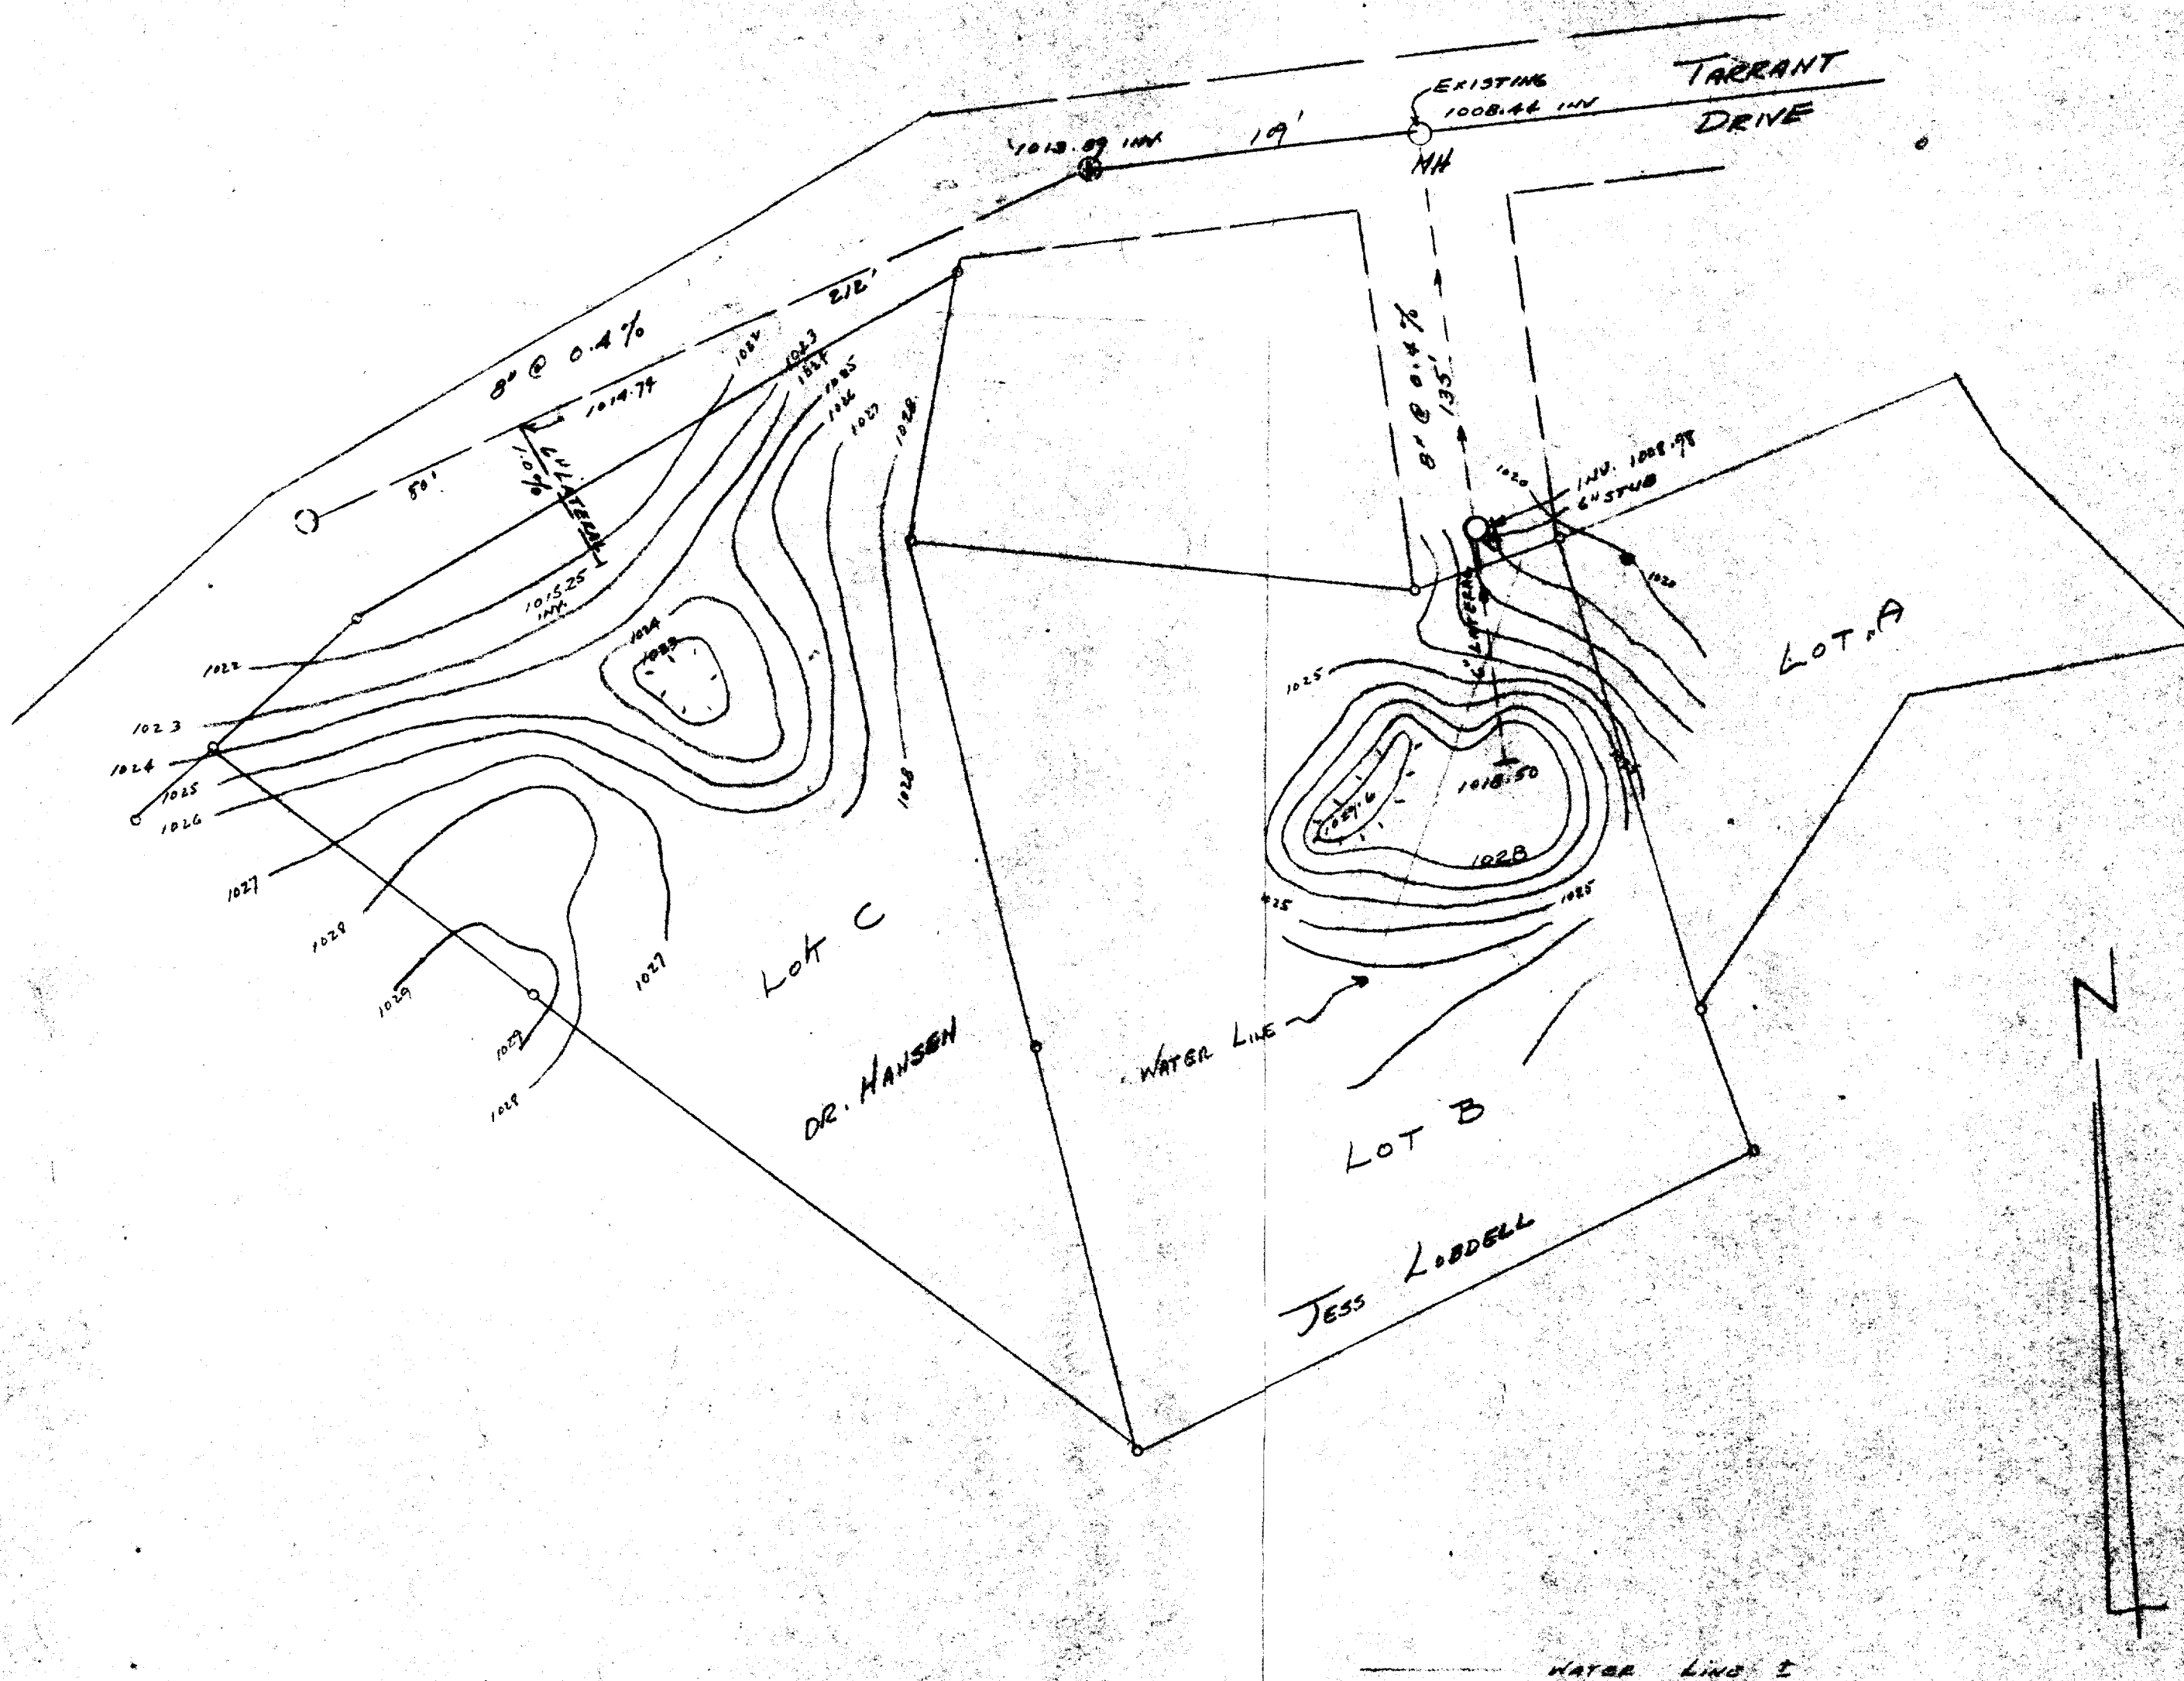

PLAT OF SURVEY OF

SW 1/4 SECTION 14, T1N, R16E
WALWORTH COUNTY, WISCONSIN.

[Signature]

SCALE 1" = 30'

DATE: MAY 1961

STEV-150A Topo Map
11 150C 11 11

153 J