




DUNHAM SURVEYING, S.C.
SURVEYING & SUBDIVIDING
DELAVER, WISCONSIN 53115

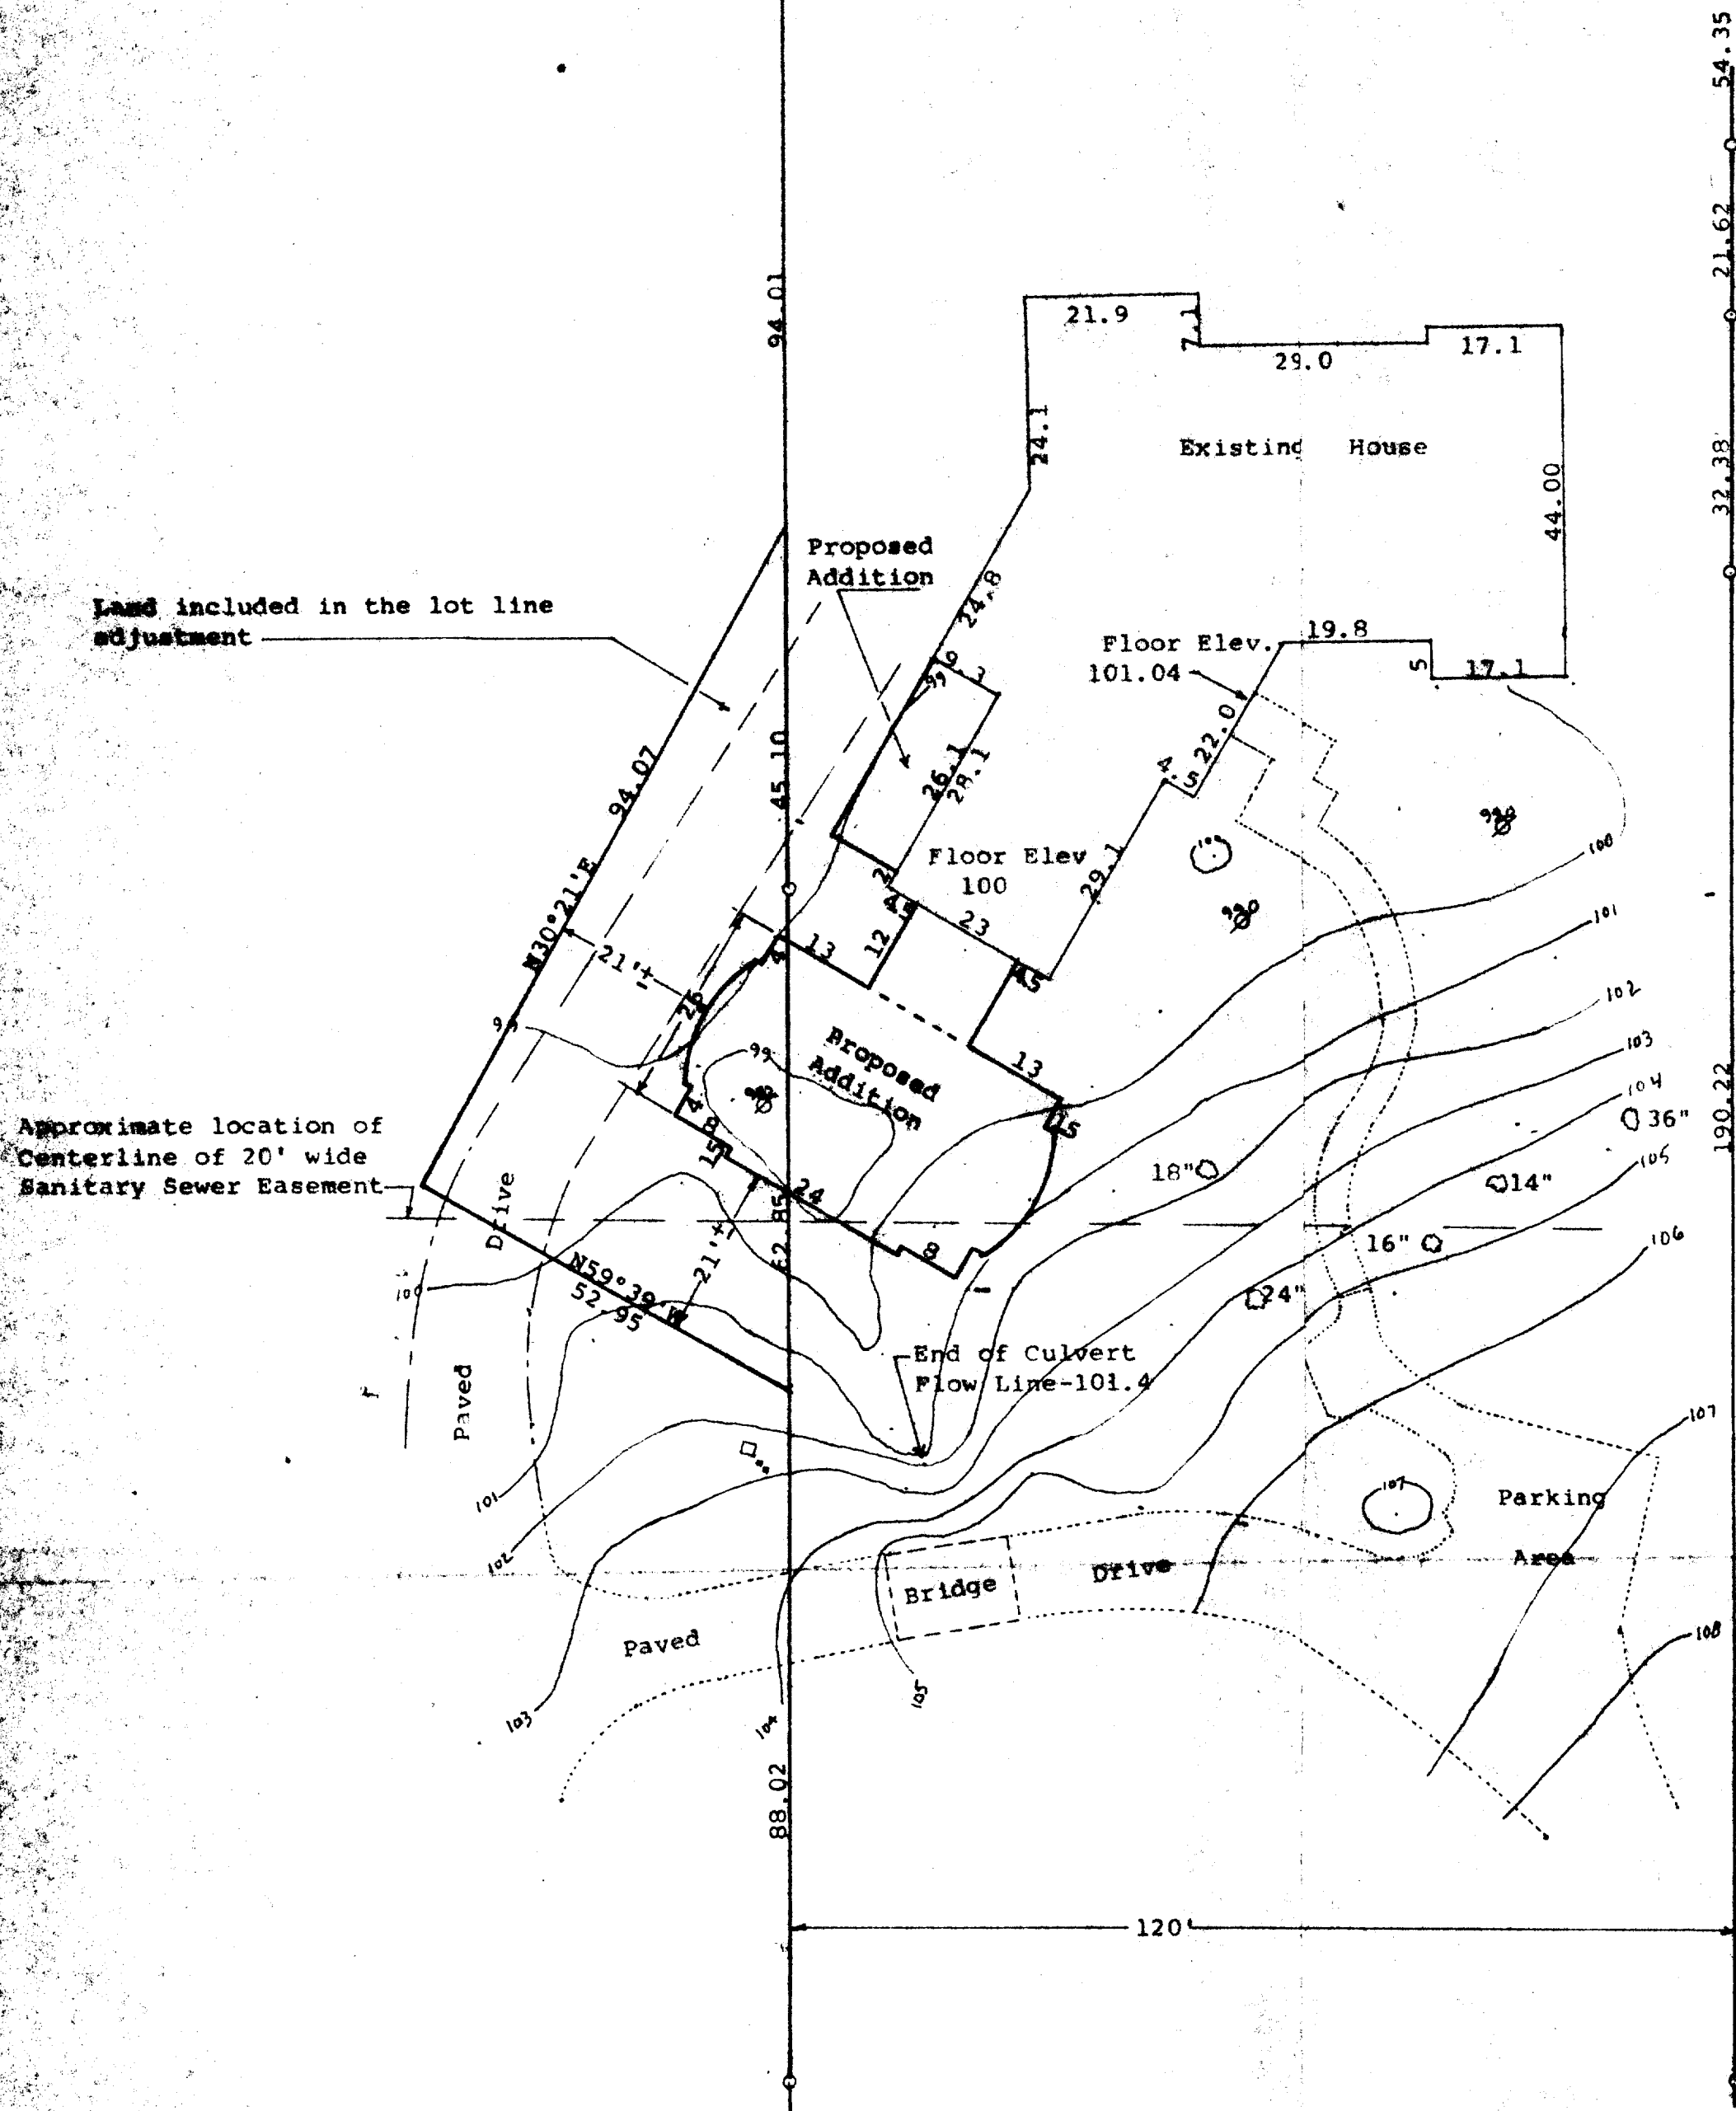

Scale - 1" = 20'
o = Iron Pipe Survey marker
Ø = Catch Basin
⊙ = Tree
Survey ordered by: Montsma Builders
917 Racine Street
Delavan, WI 53115

Plat of Contour Map located on a part of the Buntrock Property located on the East 239.97 feet of the West 359.97 feet of Outlot No. 63 of the Assessor's Plat No. 1 Amended, Village of Fontana-on-Geneva Lake, Walworth County, Wisconsin February 29, 1996

Revised April 1, 1996 to show lot line adjustment and proposed additions to the house
George T. Dunham
George T. Dunham, Surveyor

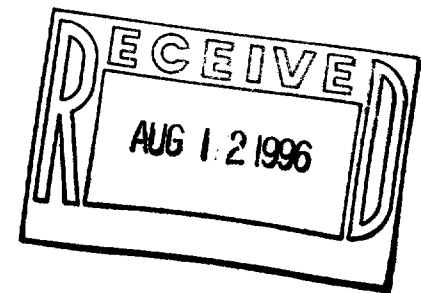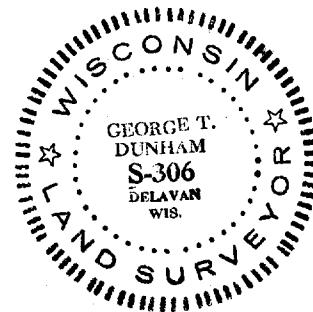

REV 40

105-1542