

WORK ORDERED BY: JOHN TRACY
THE TRACY GROUP
509 W. OLD N.W. HIGHWAY
BARRINGTON, IL. 60010

FARRIS, HANSEN & ASSOCIATES, INC.
Engineering, Architecture, Surveying
7 Ridgeway Court, P.O. Box 437
ELKHORN, WISCONSIN 53121
Office: (414) 723-2098
Fax: (414) 723-5886



REVISIONS

PROJECT NO.
5338
DATE
07-19-99
SHEET NO.
1 OF 1

BOUNDARY & TOPOGRAPHIC MAPPING

THE WEST 67 FEET OF LOTS 1 AND 2 OF BLOCK 2
REID'S ADDITION TO REID'S PARK
VILLAGE OF FONTANA-ON-GENEVA LAKE
WALWORTH COUNTY, WISCONSIN

LOCATION SKETCH

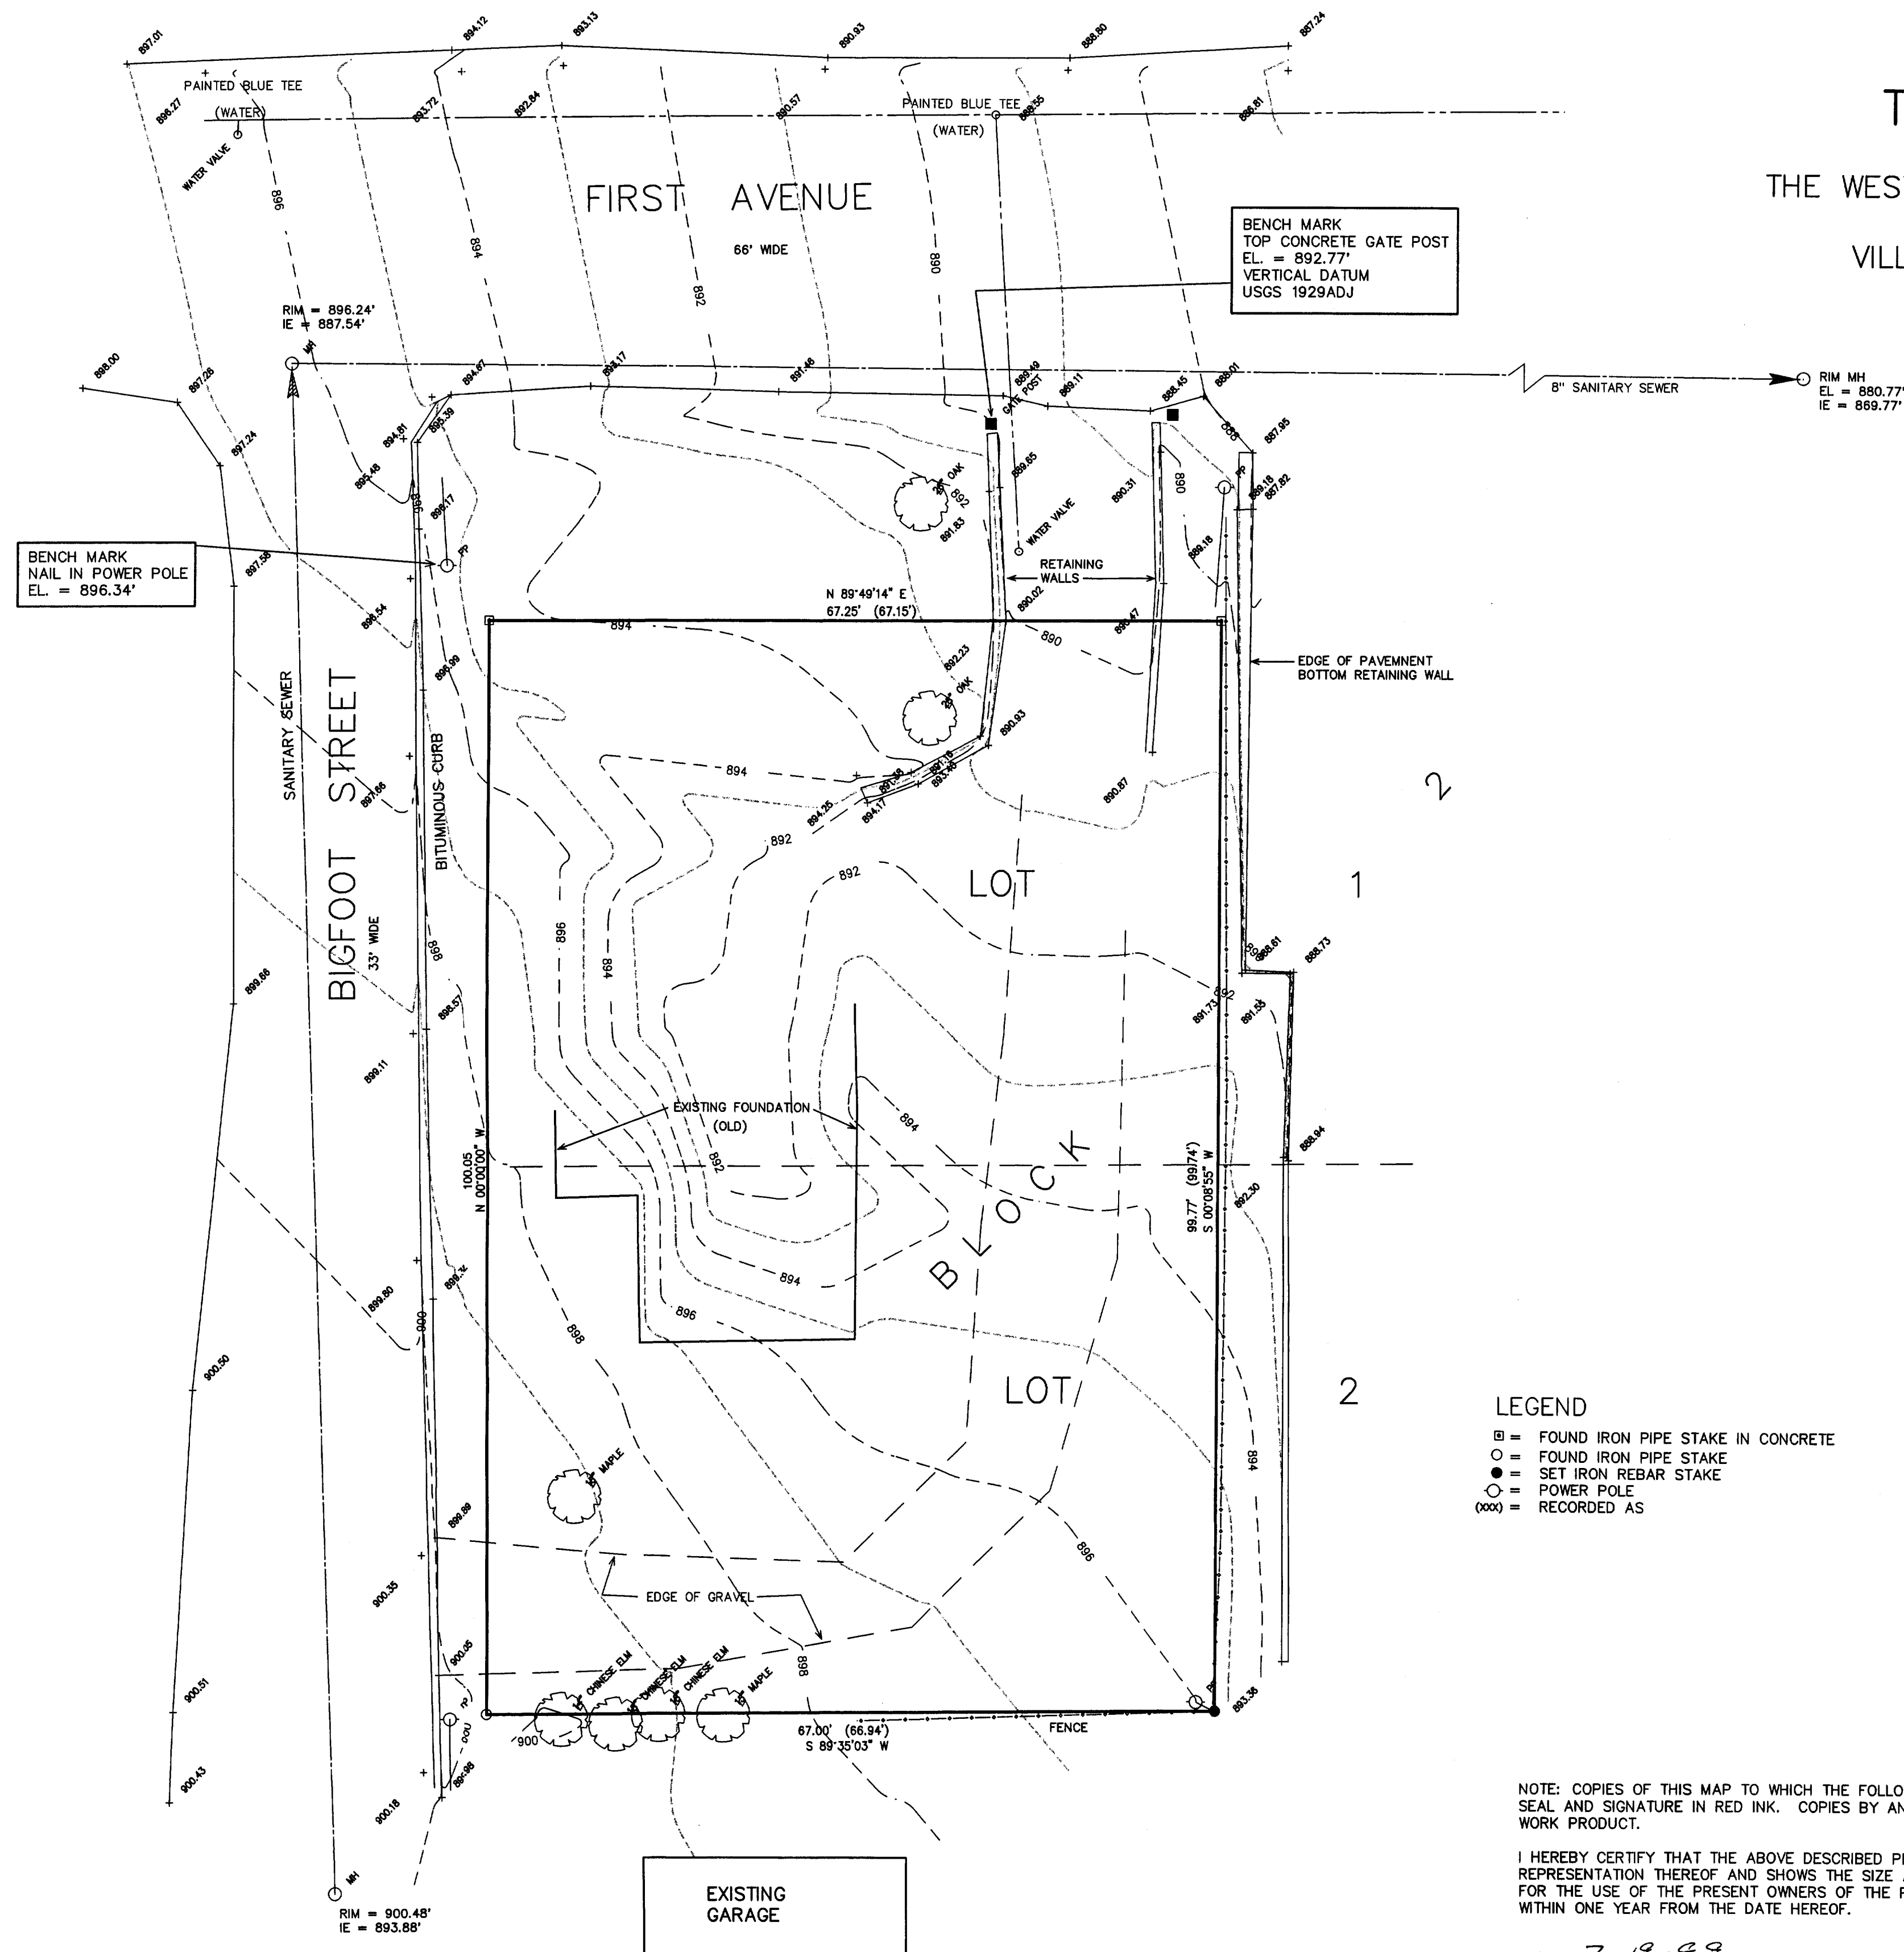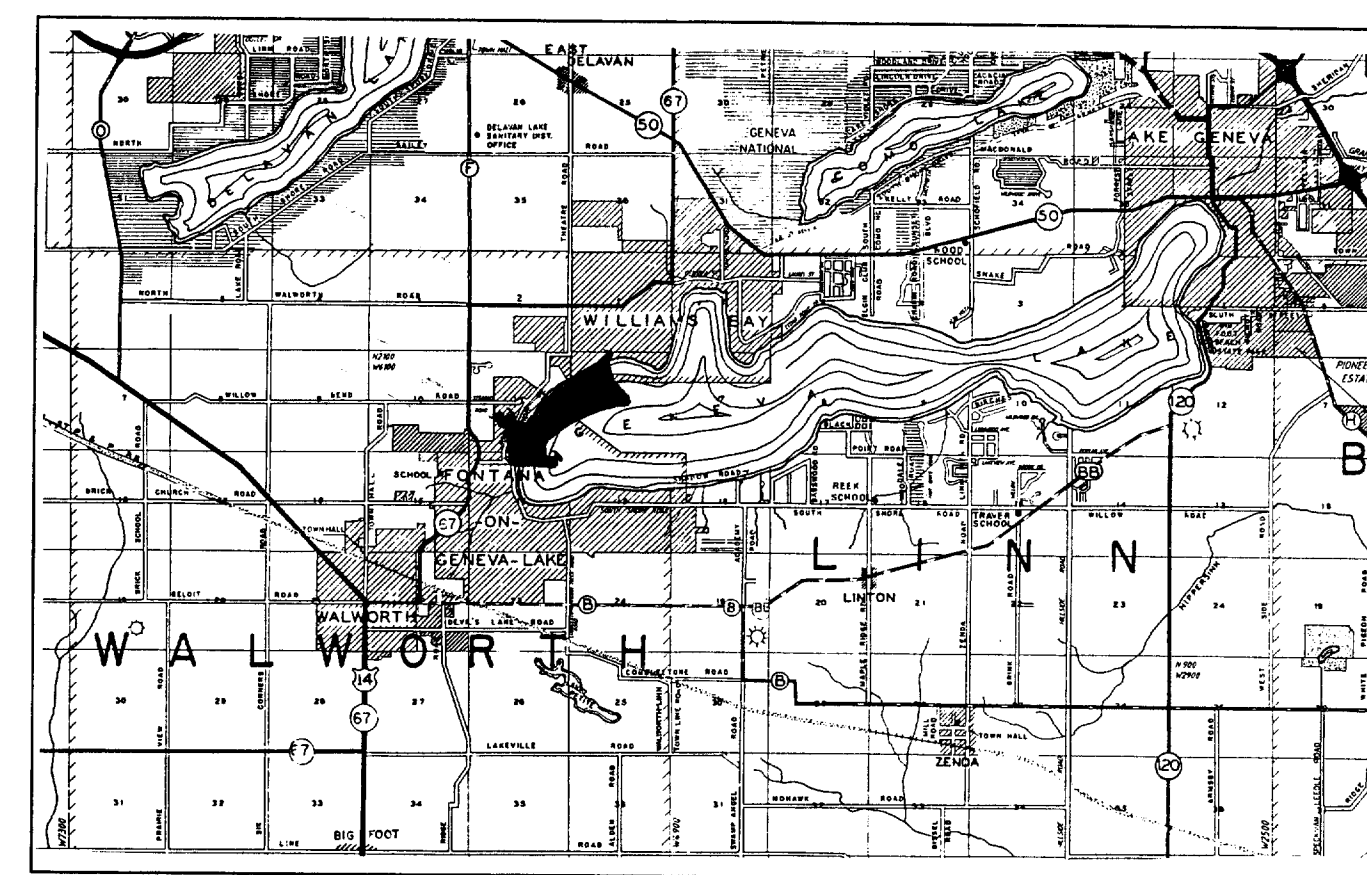

LEGEND


- = FOUND IRON PIPE STAKE IN CONCRETE
- = FOUND IRON PIPE STAKE
- = SET IRON PIPE STAKE
- = POWER POLE
- (XX) = RECORDED AS

NOTE: COPIES OF THIS MAP TO WHICH THE FOLLOWING CERTIFICATE WILL APPLY SHOW SURVEYOR'S ORIGINAL SEAL AND SIGNATURE IN RED INK. COPIES BY ANY OTHER MEANS MAY HAVE ALTERATIONS WHICH DO NOT REPRESENT THE SURVEYOR'S WORK PRODUCT.

I HEREBY CERTIFY THAT THE ABOVE DESCRIBED PROPERTY HAS BEEN SURVEYED UNDER MY DIRECTION AND THAT THE ABOVE MAP IS A TRUE REPRESENTATION THEREOF AND SHOWS THE SIZE AND LOCATION OF THE PROPERTY AND ITS EXTERIOR BOUNDARIES. THIS SURVEY IS MADE FOR THE USE OF THE PRESENT OWNERS OF THE PROPERTY, AND ALSO THOSE WHO PURCHASE, MORTGAGE, OR GUARANTEE THE TITLE THERETO WITHIN ONE YEAR FROM THE DATE HEREOF.

DATED: 7-19-99

PETER S. GORDON
PETER S. GORDON R.L.S. 2101

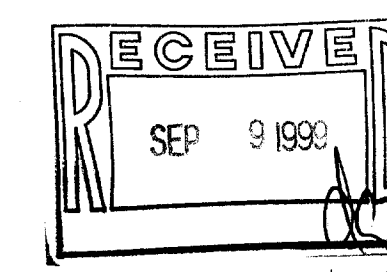

SRA9

005-1748