


SA3346-1

Plat of Survey

of
Lot 1 of Certified Survey Map No. 3346,
recorded in Vol. 19 of Certified Survey Maps of Walworth County on
Page 88 and located in Government Lot 1 in the fractional Northwest
1/4 of Section 14, Town 1 North, Range 16 East, Village of Fontana-
on-Geneva Lake, Walworth County, Wisconsin.

Surveyed for: **Allen, Harrison, Williams,
McDonell & Swatek, LLP**
527 Center Street • P.O. Box 760
Lake Geneva, Wisconsin. 54519





Survey Date: July 9, 2002.
Revisions:

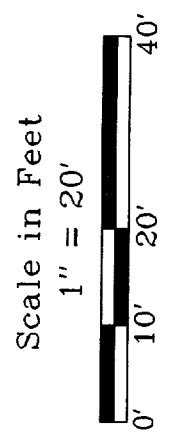

Jensen & Olson Land Surveying, LLC
45 South Wisconsin Street P.O. Box 322
Elkhorn, Wisconsin. 53121
Telephone (262) 723-3434
Facsimile (262) 723-8044

Legend
Found Concrete Monument
Found Iron Pipe
Found Iron Rod
Found Rod 3/4" dia.
Recorded Information
Concrete Surface
Asphalt Surface
Gravel

Sheet 1 of 1 Sheets
Job Reference Number
2002.115
2002.115

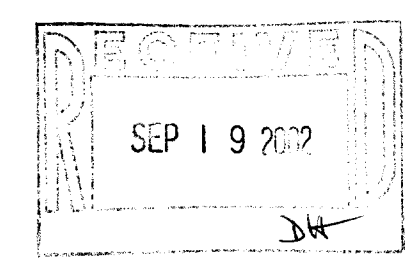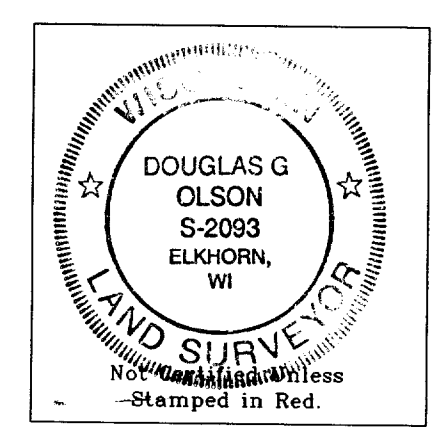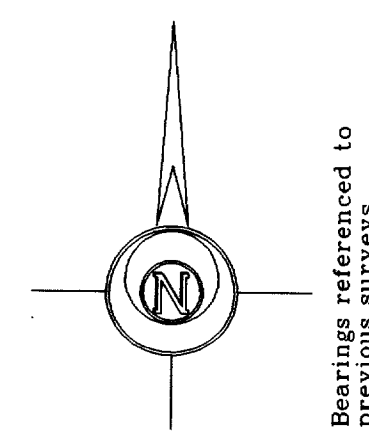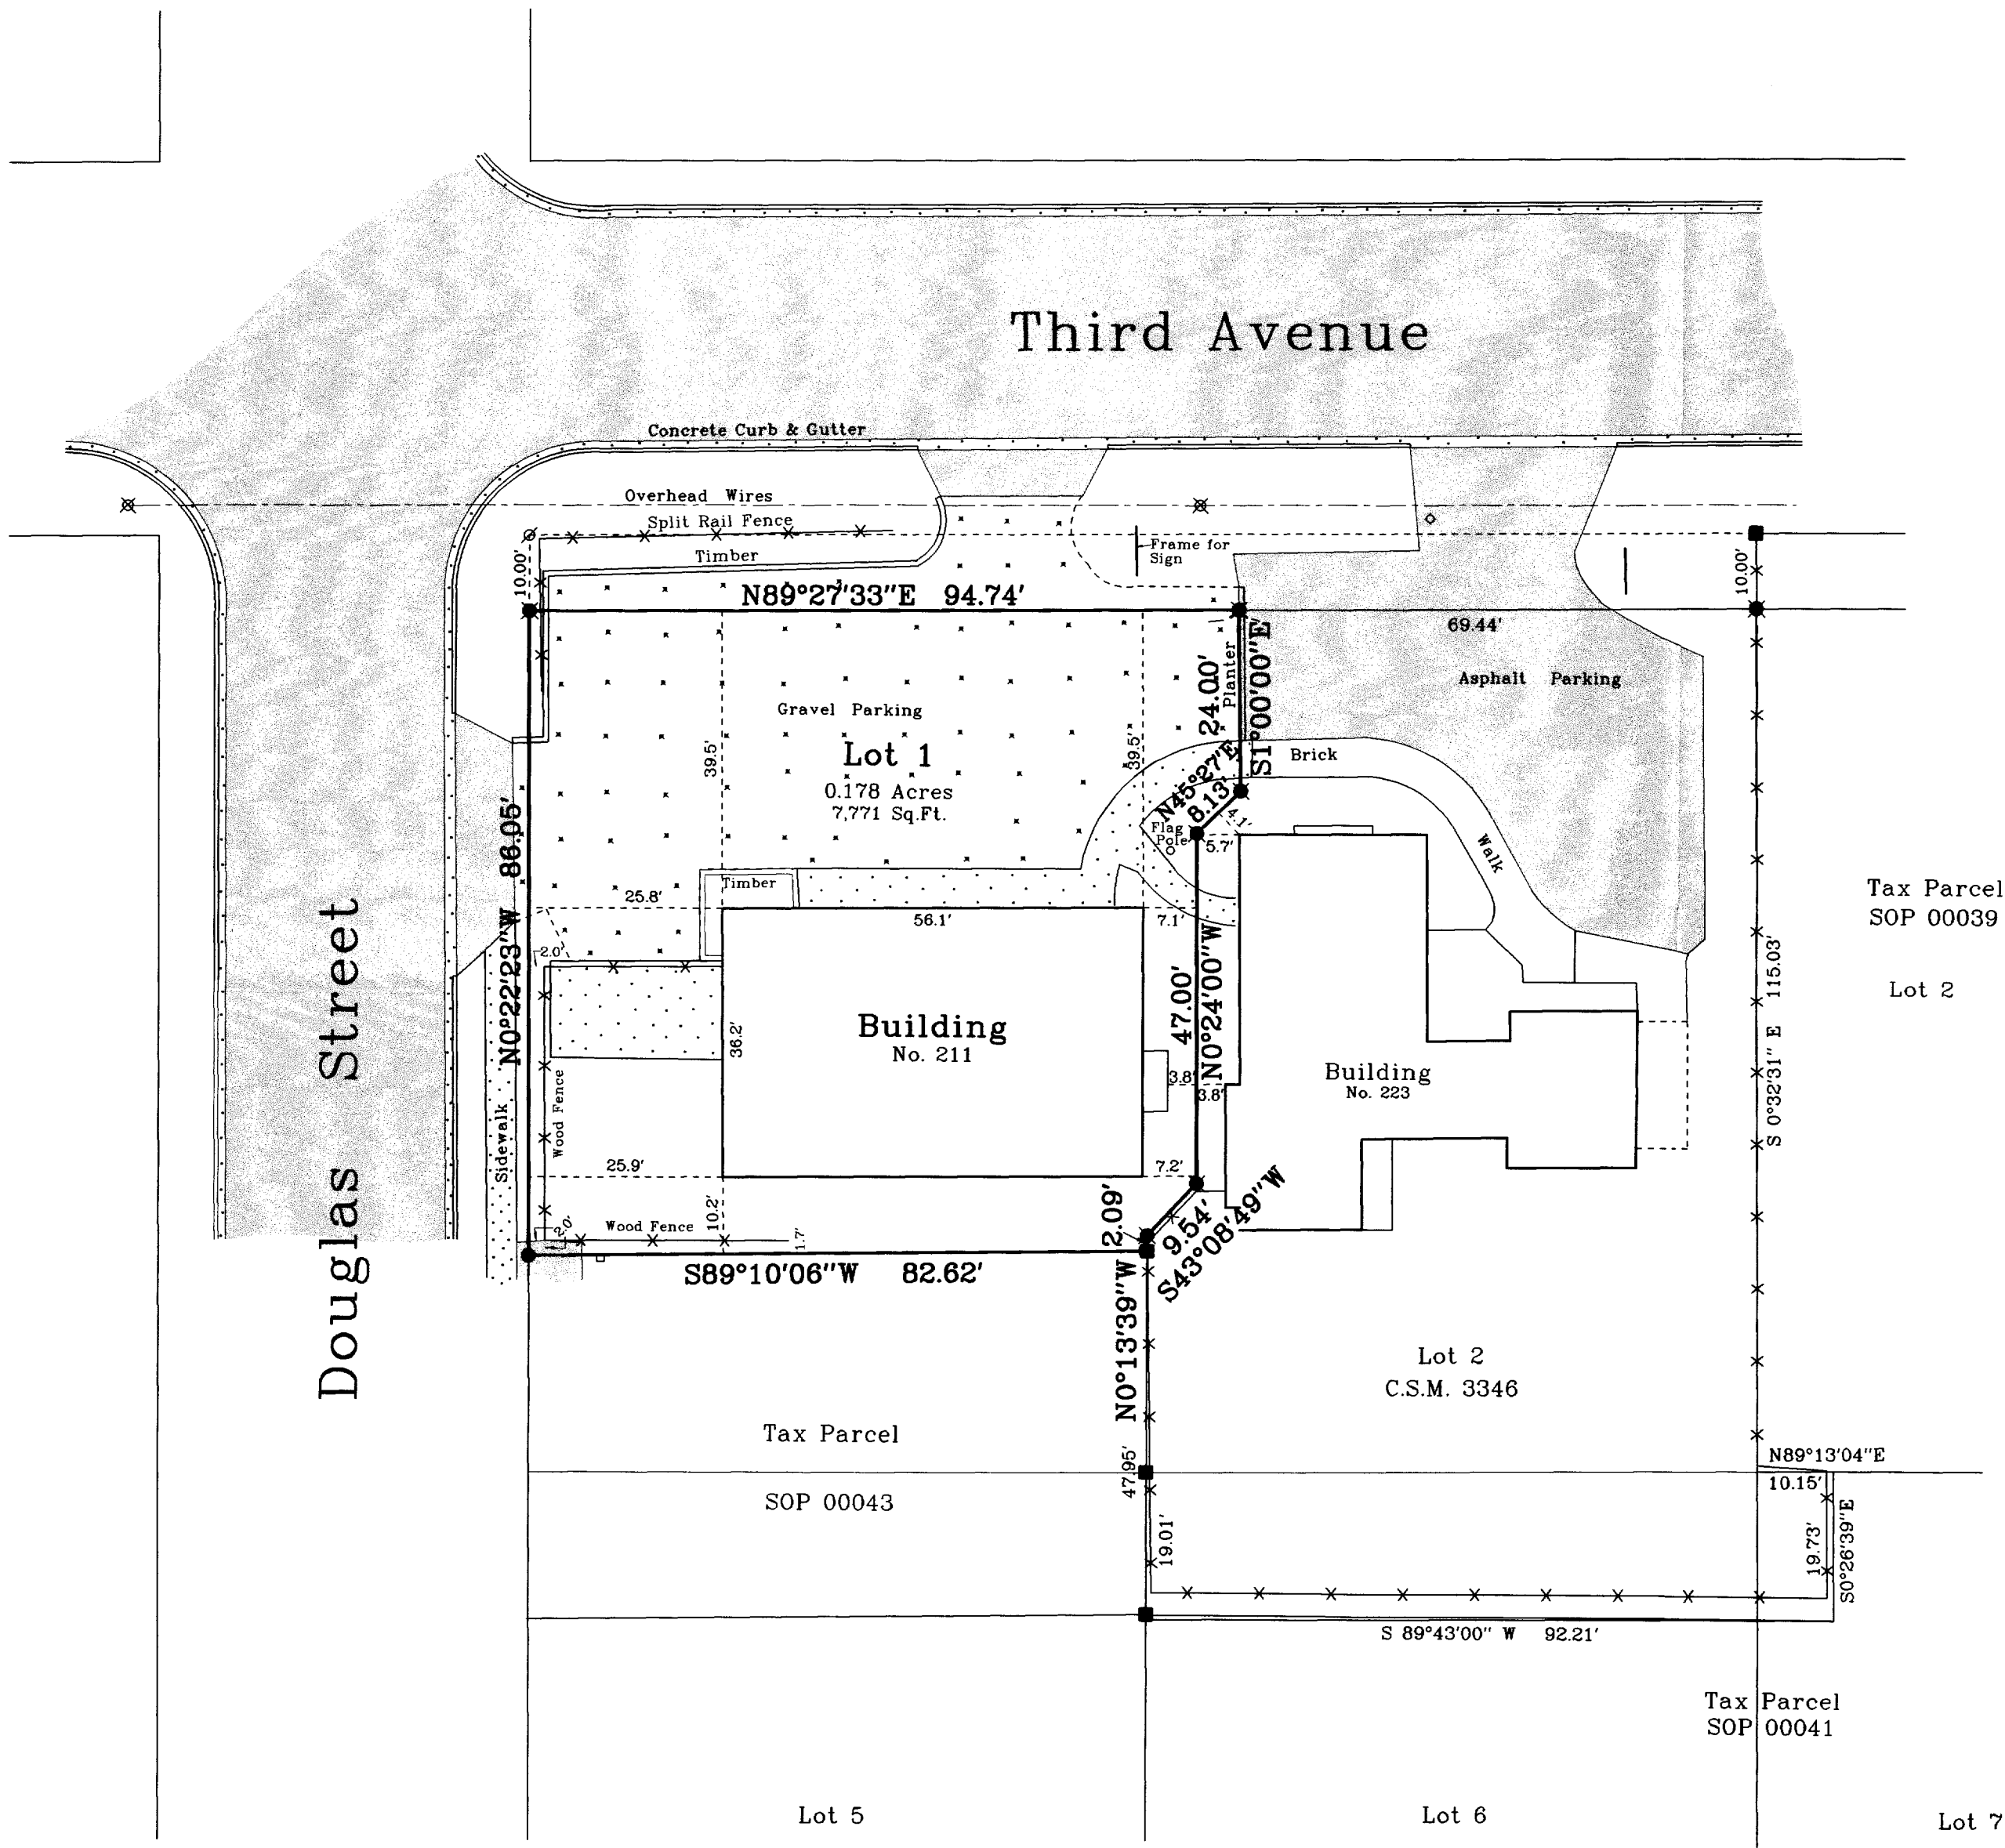

- Notes: 1) This survey plat is not certified unless signed and sealed in red ink.
2) This survey is subject to Wisconsin lien laws. This Plat of Survey is the notice of intent to file lien. Lien waiver required.

Copyright © 2002 by Jensen & Olson Land Surveying, LLC.
All rights reserved. No part of this survey plat may be reproduced or transmitted in any form by any means - graphic, electronic, or mechanical, including photocopying, tracing, or information storage and retrieval systems - without permission in writing from Douglas G. Olson, Jensen & Olson Land Surveying, LLC.

I hereby certify that I have surveyed the above described property and the map hereon is correct to the best of my professional knowledge and belief and shows the size and location of the property, its exterior boundaries, the location and dimensions of all visible structures thereon, boundary fences, apparent easements and roadways and visible encroachments, if any.
This survey is made for the exclusive use of the present owners of property, and also those who purchase, mortgage or guarantee title thereto, within one year from the date hereof.

Douglas G. Olson
Wisconsin Registered Land Surveyor - 2093