
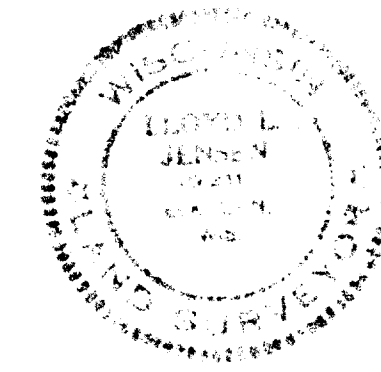


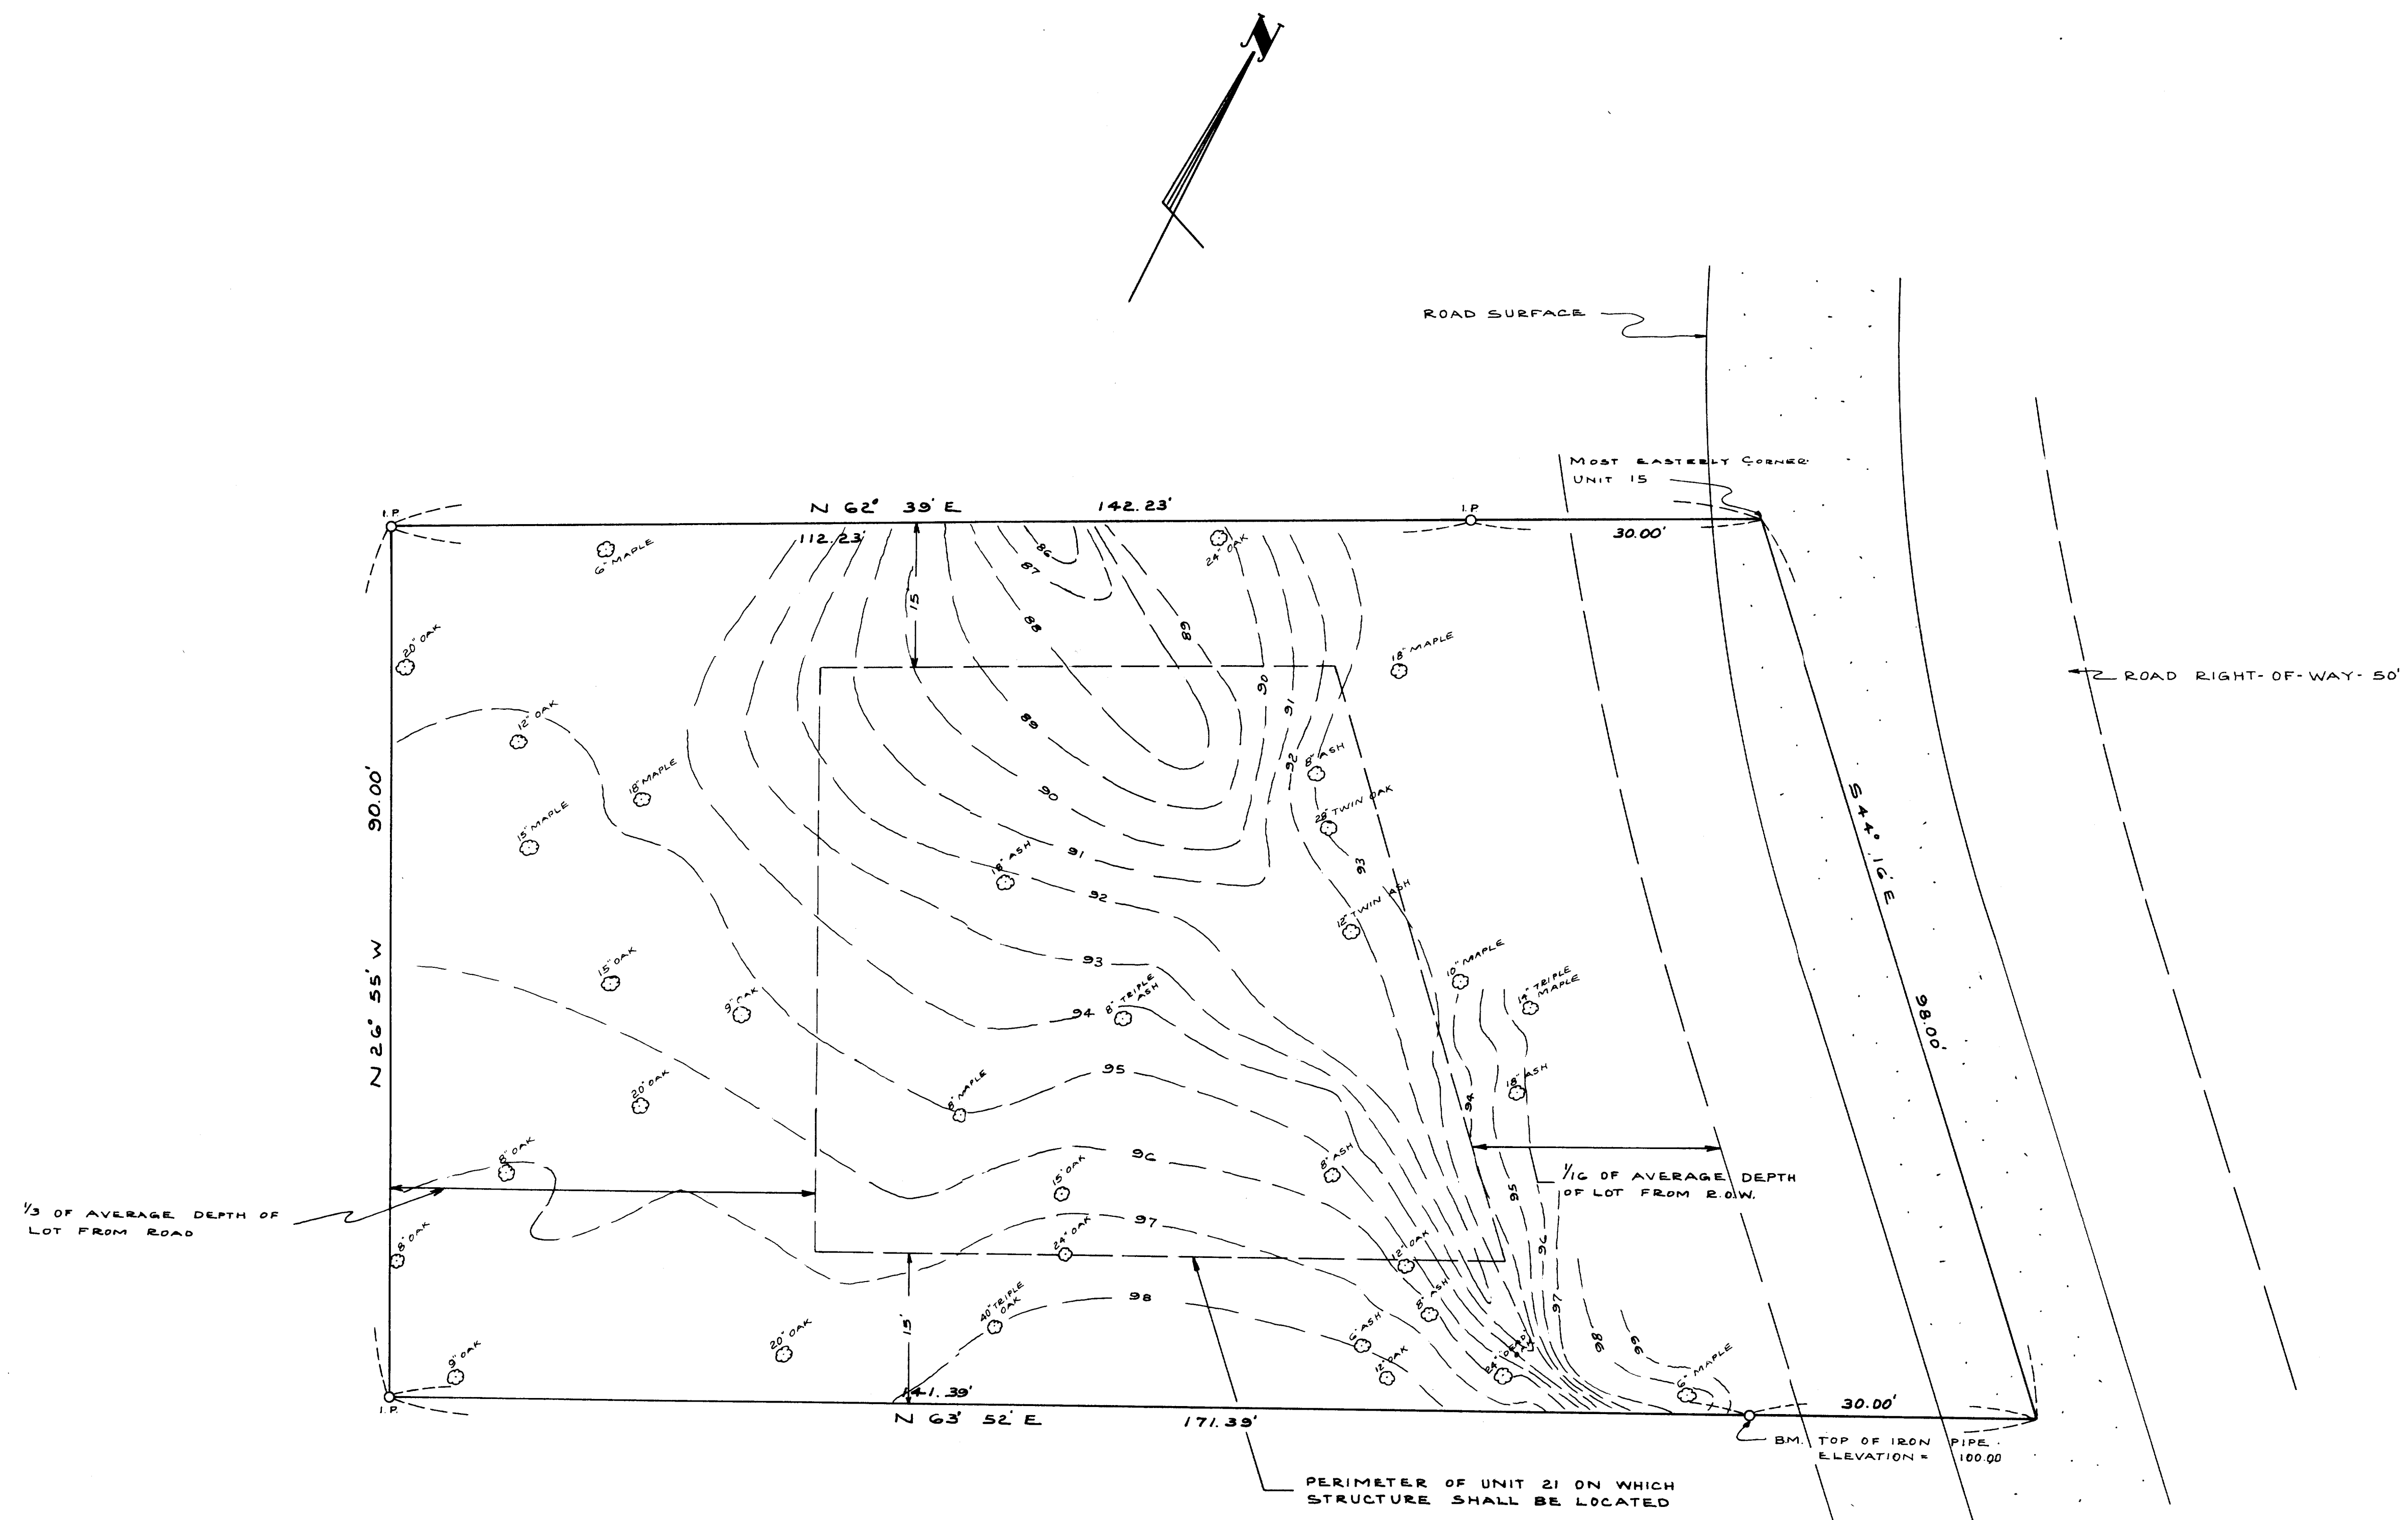

PLAT OF SURVEY OF UNIT 16 OF ABBEY SPRINGS CONDOMINIUM NO. 1 VILLAGE OF FONTANA-ON-GENEVA LAKE WALWORTH COUNTY, WISCONSIN			
DRAWN BY BILL K.	JENSEN & JOHNSON CIVIL ENGINEERS ELKHORN, WIS. DATE NOV. 1971	SCALE: 1"=100'	
CHECKED BY <i>David Jensen</i>		REVISED	
APPROVED BY		SHEET NO. OF	