


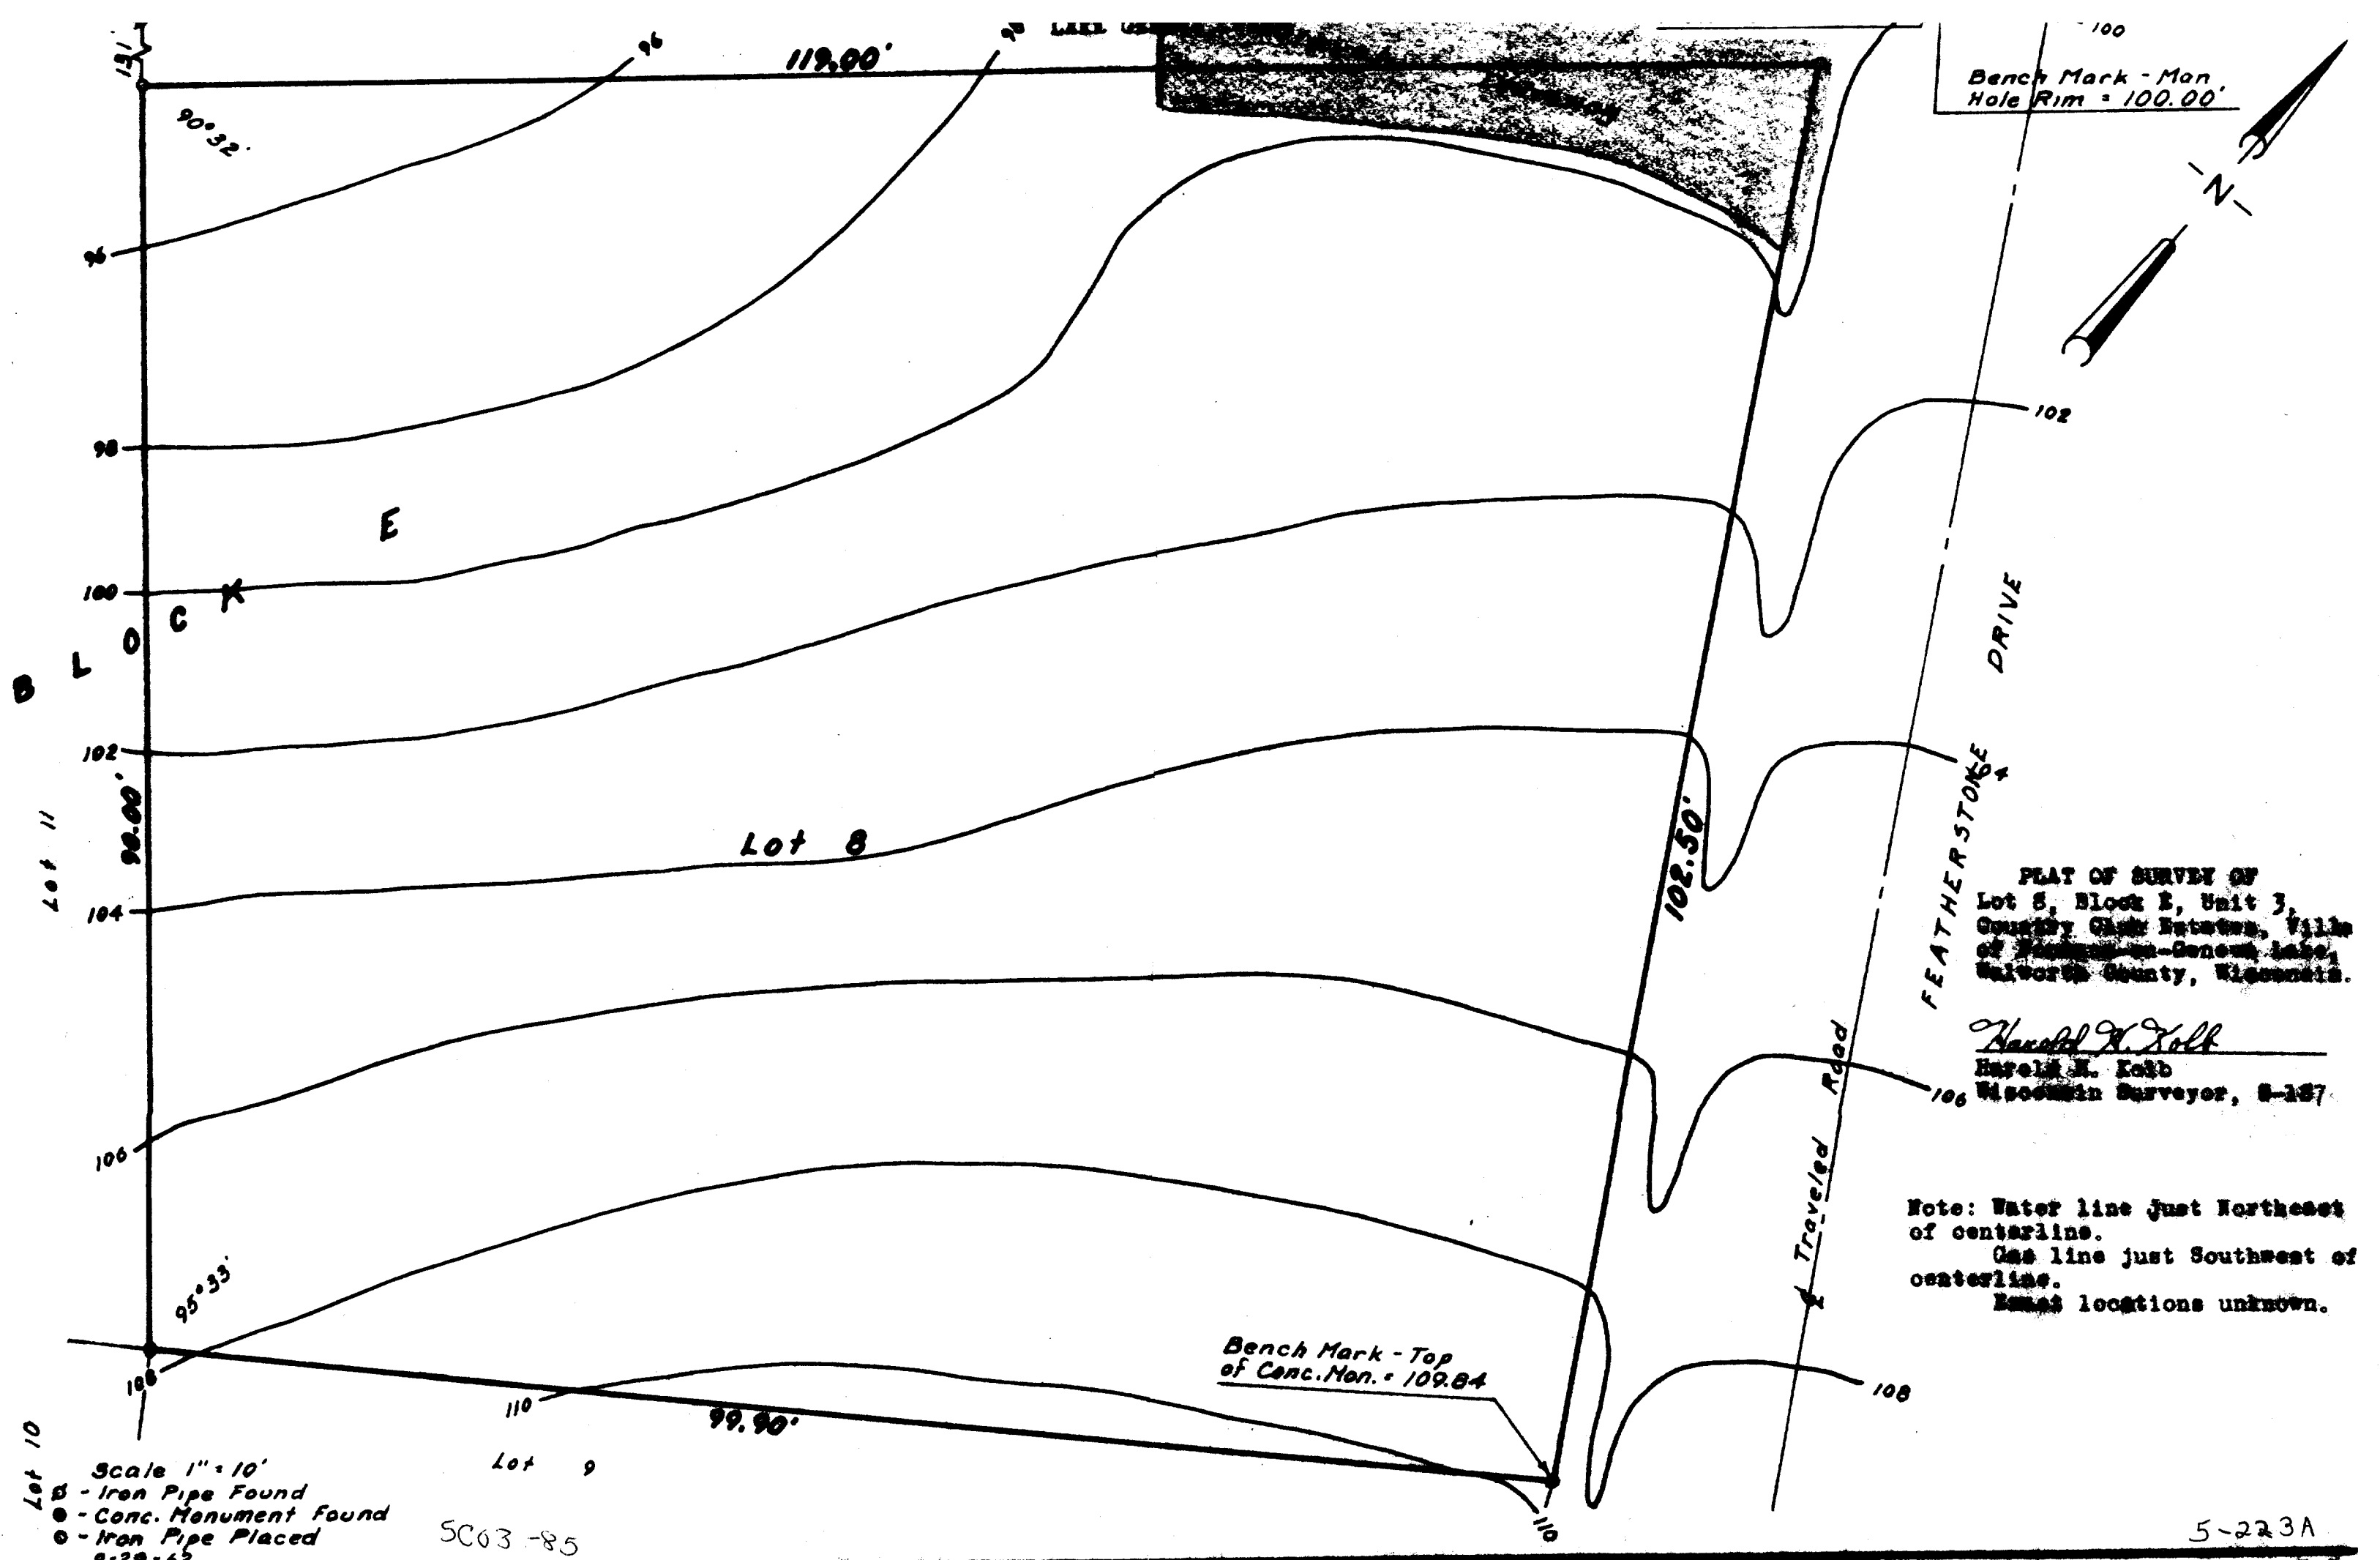

5C03 -85

5-223A