


Topographic Map

of




Part of Tax Parcel STFV 00088,
located in the Fractional Northeast 1/4 of Section 13, Town 1
North, Range 16 East, Village of Fontana-on-Geneva Lake,
Walworth County, Wisconsin.

Prepared for: **Edward S. Lyon**
986 South Shore Drive
Fontana, Wisconsin. 53125

Tax Parcel
STFV 00088A

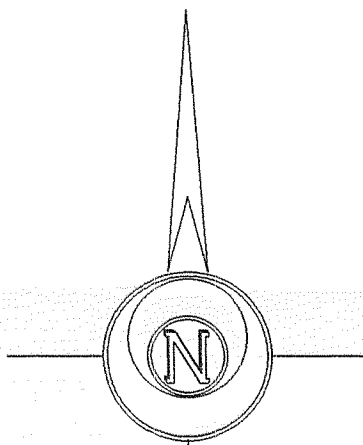

Bearings referenced to previous
surveys of record.

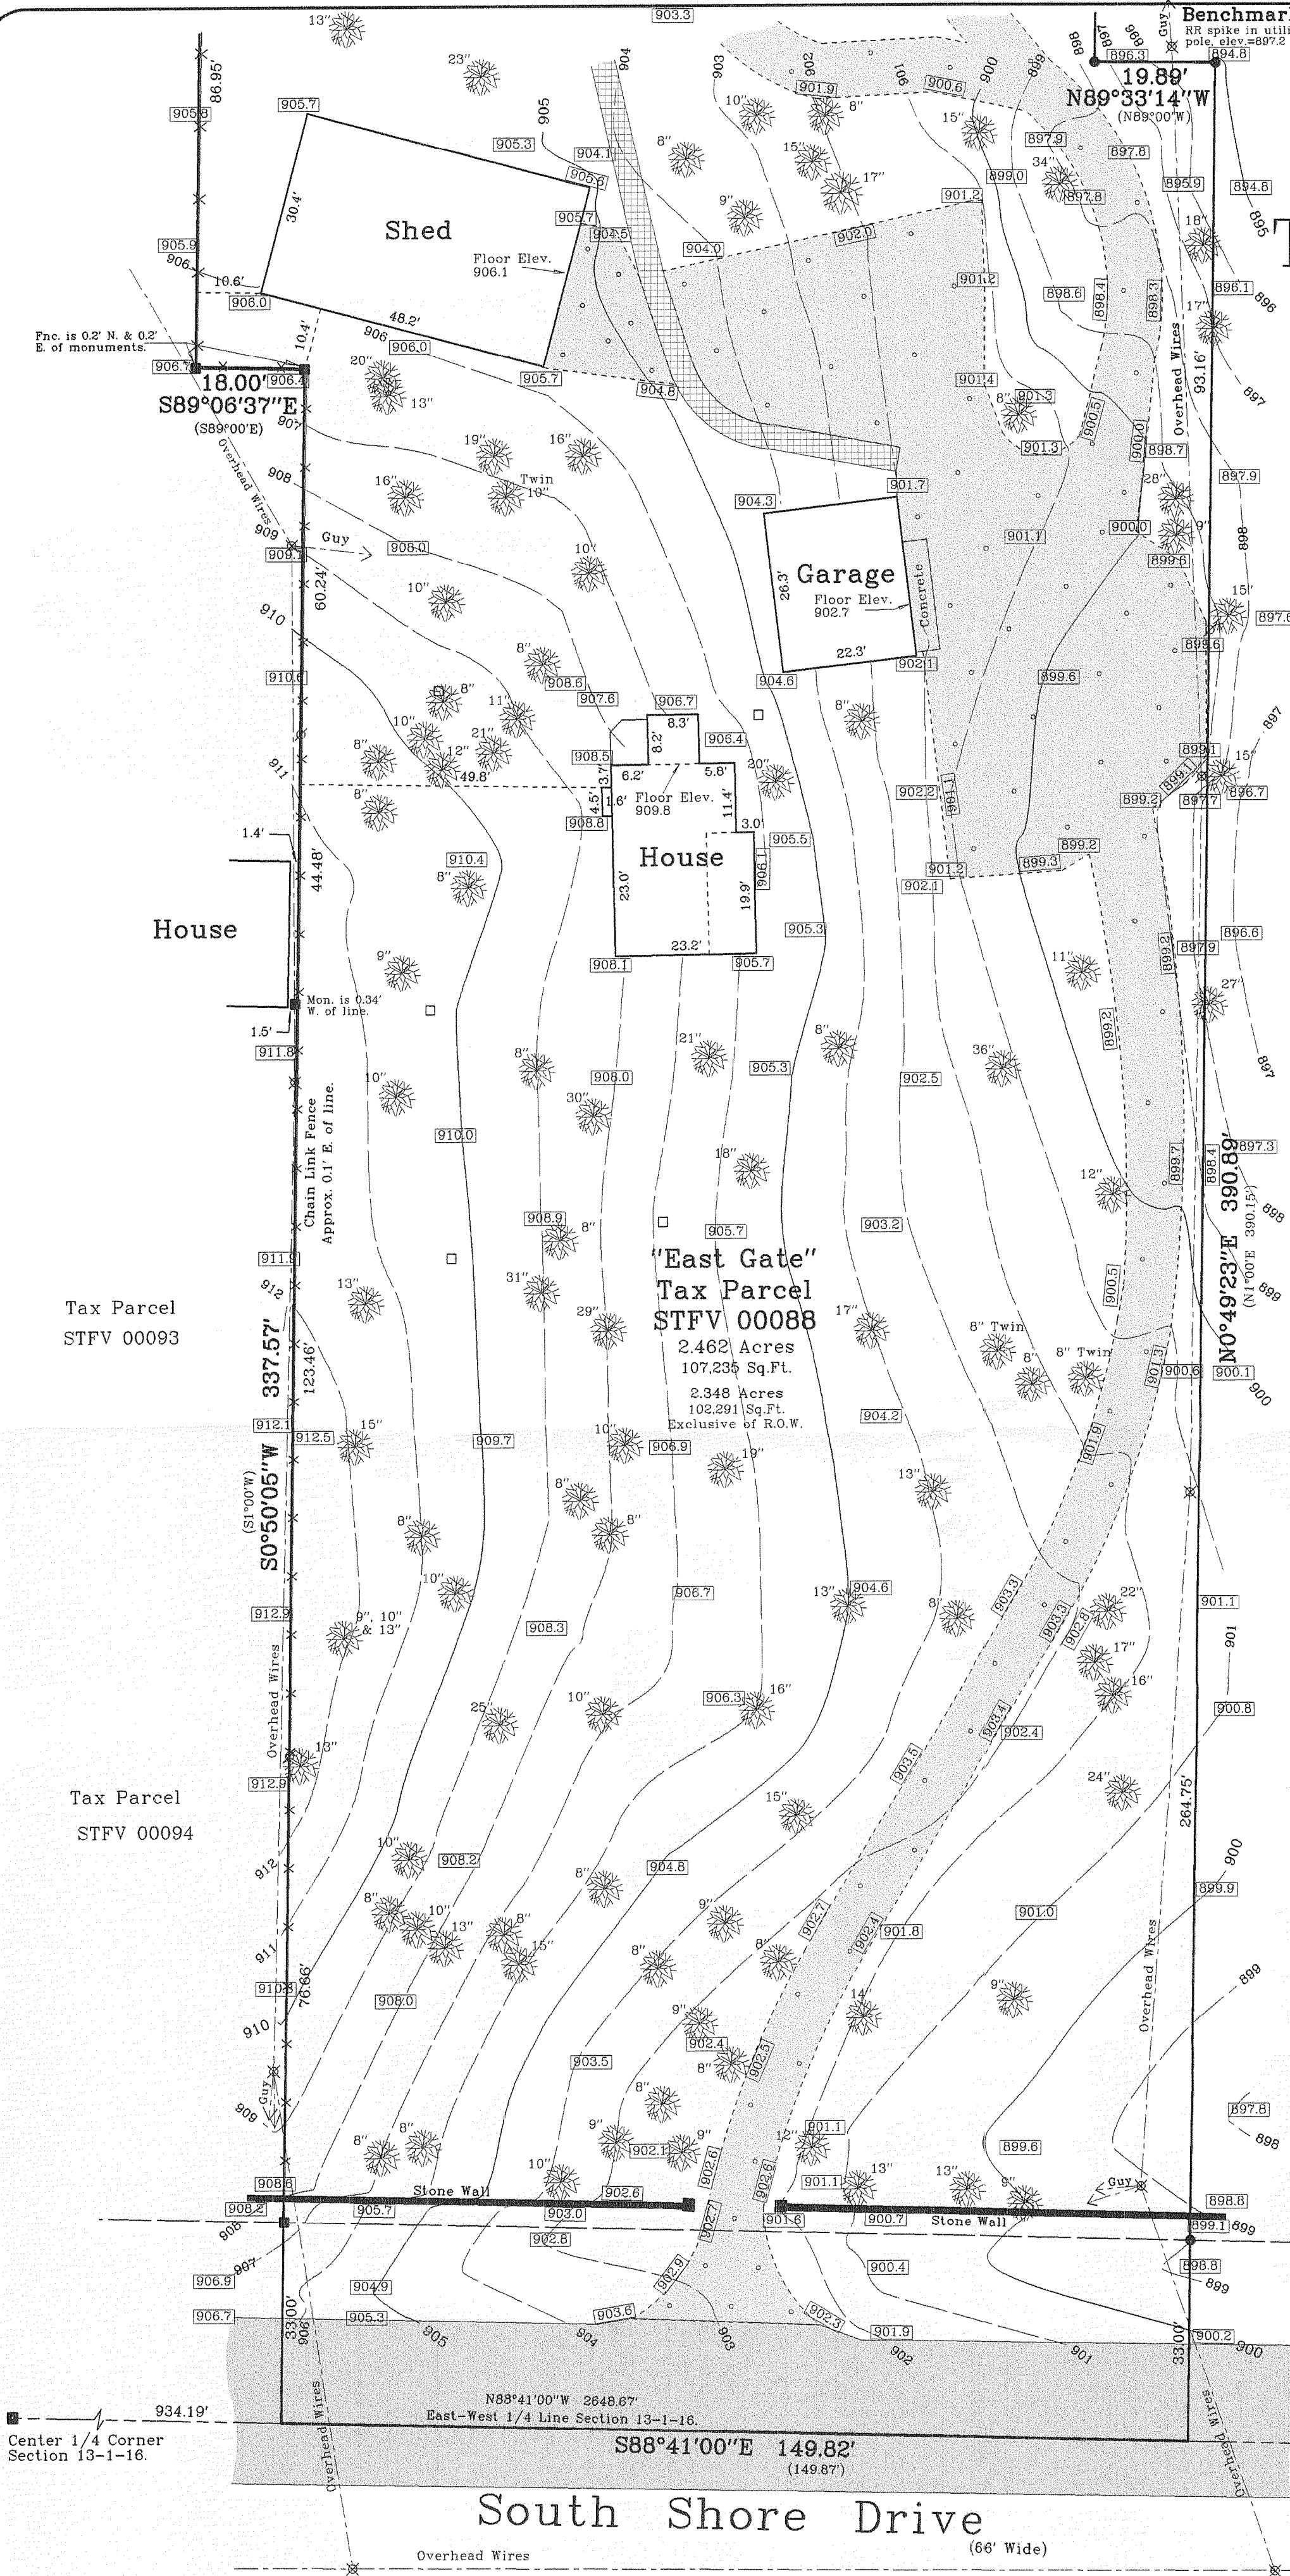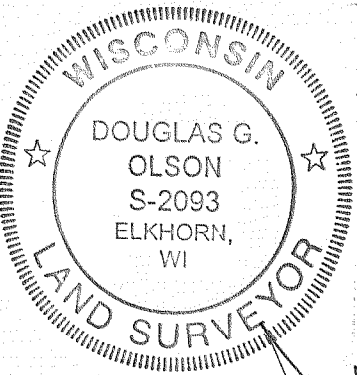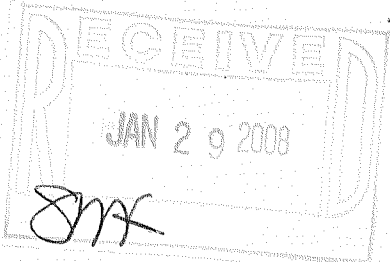

Center 1/4 Corner
Section 13-1-16.

N88°41'00\"/>

S88°41'00\"/>

(1564.73')
1564.65'

East 1/4 Corner
Section 13-1-16.

South Shore Drive

(66' Wide)

See complete survey of property by Jensen & Olson Land Surveying,
LLC dated July 13, 2000, Job Reference Number 2000.092.

Sheet 1 of 1 Sheets
Job Reference Number
2006.144
11nr16e-2006144-2006144south.S90

- Legend**
- Found Concrete Monument
 - Found Iron Pipe
 - Found Iron Rod
 - Recorded Information
 - Utility Pole
 - Gravel Surface
 - Block Walk
 - Asphalt Surface
 - Spot Elevation
 - Deciduous Tree
 - Concrete



Jensen & Olson Land Surveying, LLC

45 South Wisconsin Street P.O. Box 322
Elkhorn, Wisconsin. 53121
Telephone (262) 723-3434
Facsimile (262) 723-8044

Scale in Feet
1" = 20'
0' 10' 20' 40'

Survey Date: December 15, 2006.
Revisions:

STFV-88

005-2547