


DUNHAM & RASMUSSEN
SURVEYING & ENGINEERING
DELAVER, WISCONSIN

NORTHEAST CORNER OF
OUTLOT 21

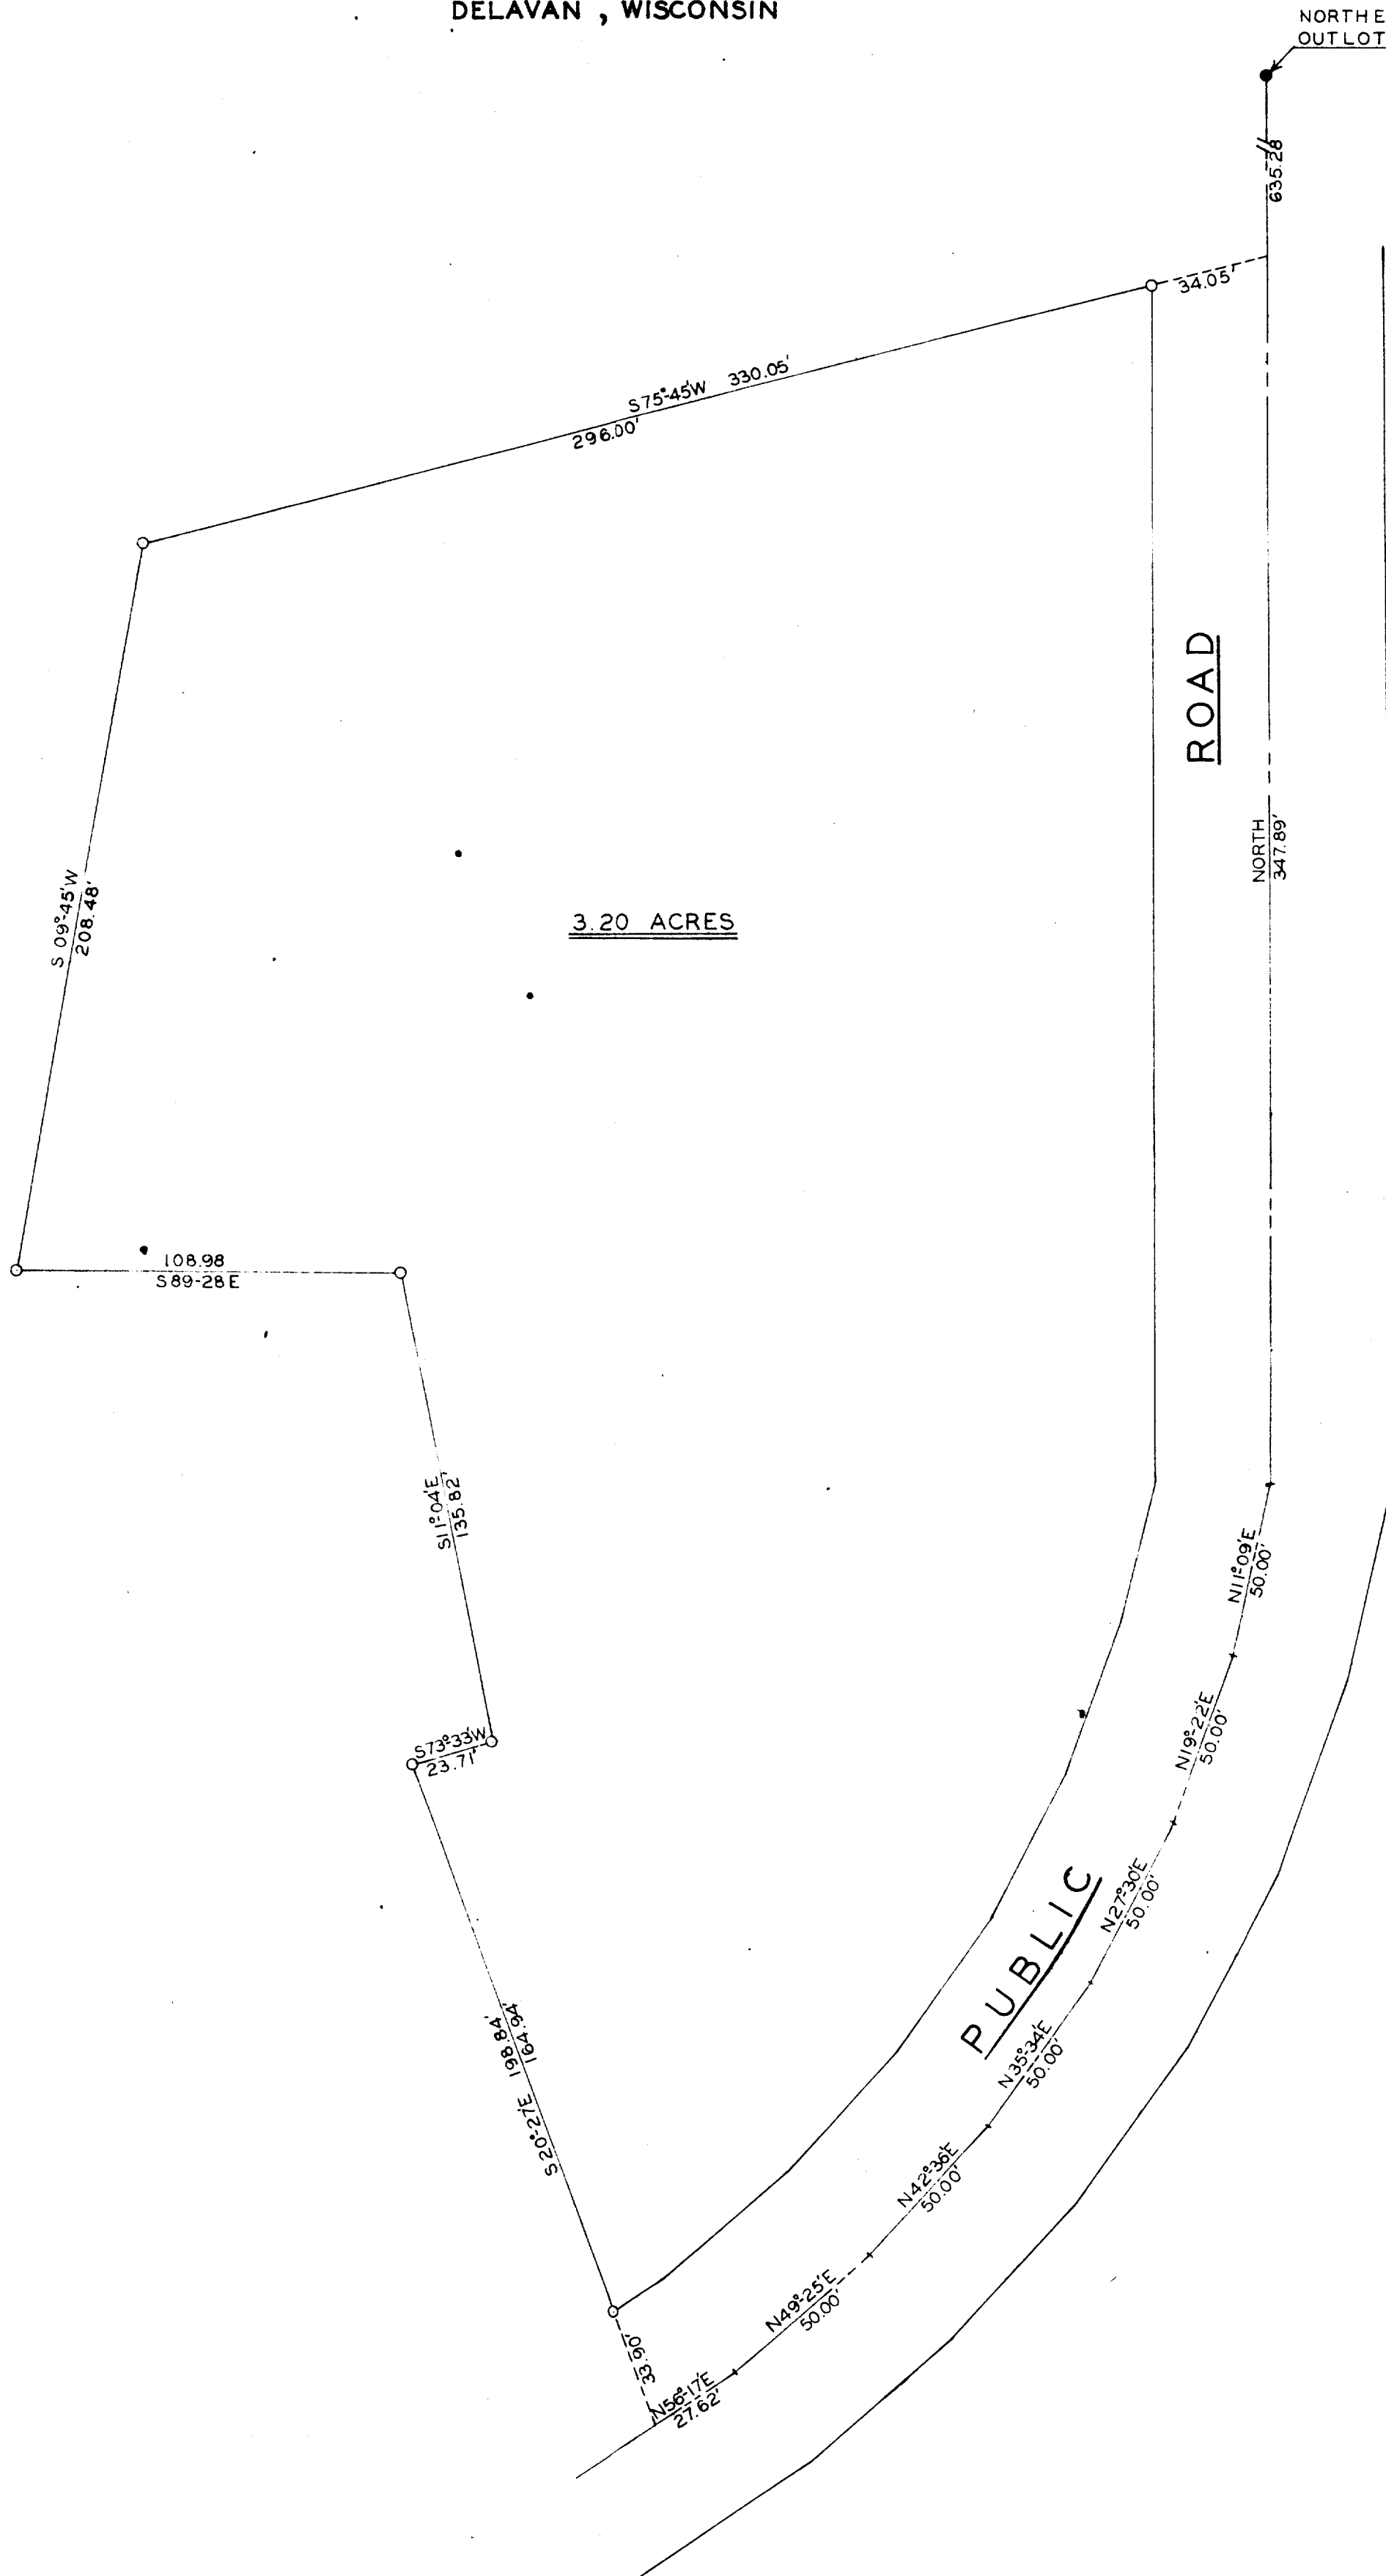

N

SCALE: 1"=40'
O= IRON PIPE
●= CONCRETE MONUMENT

A PLAT OF SURVEY OF A PARCEL OF LAND LOCATED IN OUTLOT 21, ASSESSOR'S PLAT NO.1 OF THE VILLAGE OF FONTANA, WALWORTH COUNTY, WISCONSIN.

George T. Dunham
GEORGE T. DUNHAM, SURVEYOR