


FARRIS, HANSEN & ASSOCIATES, INC.

ENGINEERING - ARCHITECTURE - SURVEYING
7 RIDGWAY COURT - P.O. BOX 437 - ELKHORN, WISCONSIN 53121
PHONE: (262) 723-2098 FAX: (262) 723-5886

ASSIGNED EAST LINE UNIT 208
S 01°16'00" W

PLAT OF SURVEY

UNIT 208 ABBEY SPRINGS, A CONDOMINIUM
LOCATED IN THE SW 1/4 OF THE SW 1/4 SECTION 18
TOWN 1 NORTH, RANGE 18 EAST
WALWORTH COUNTY, WI.

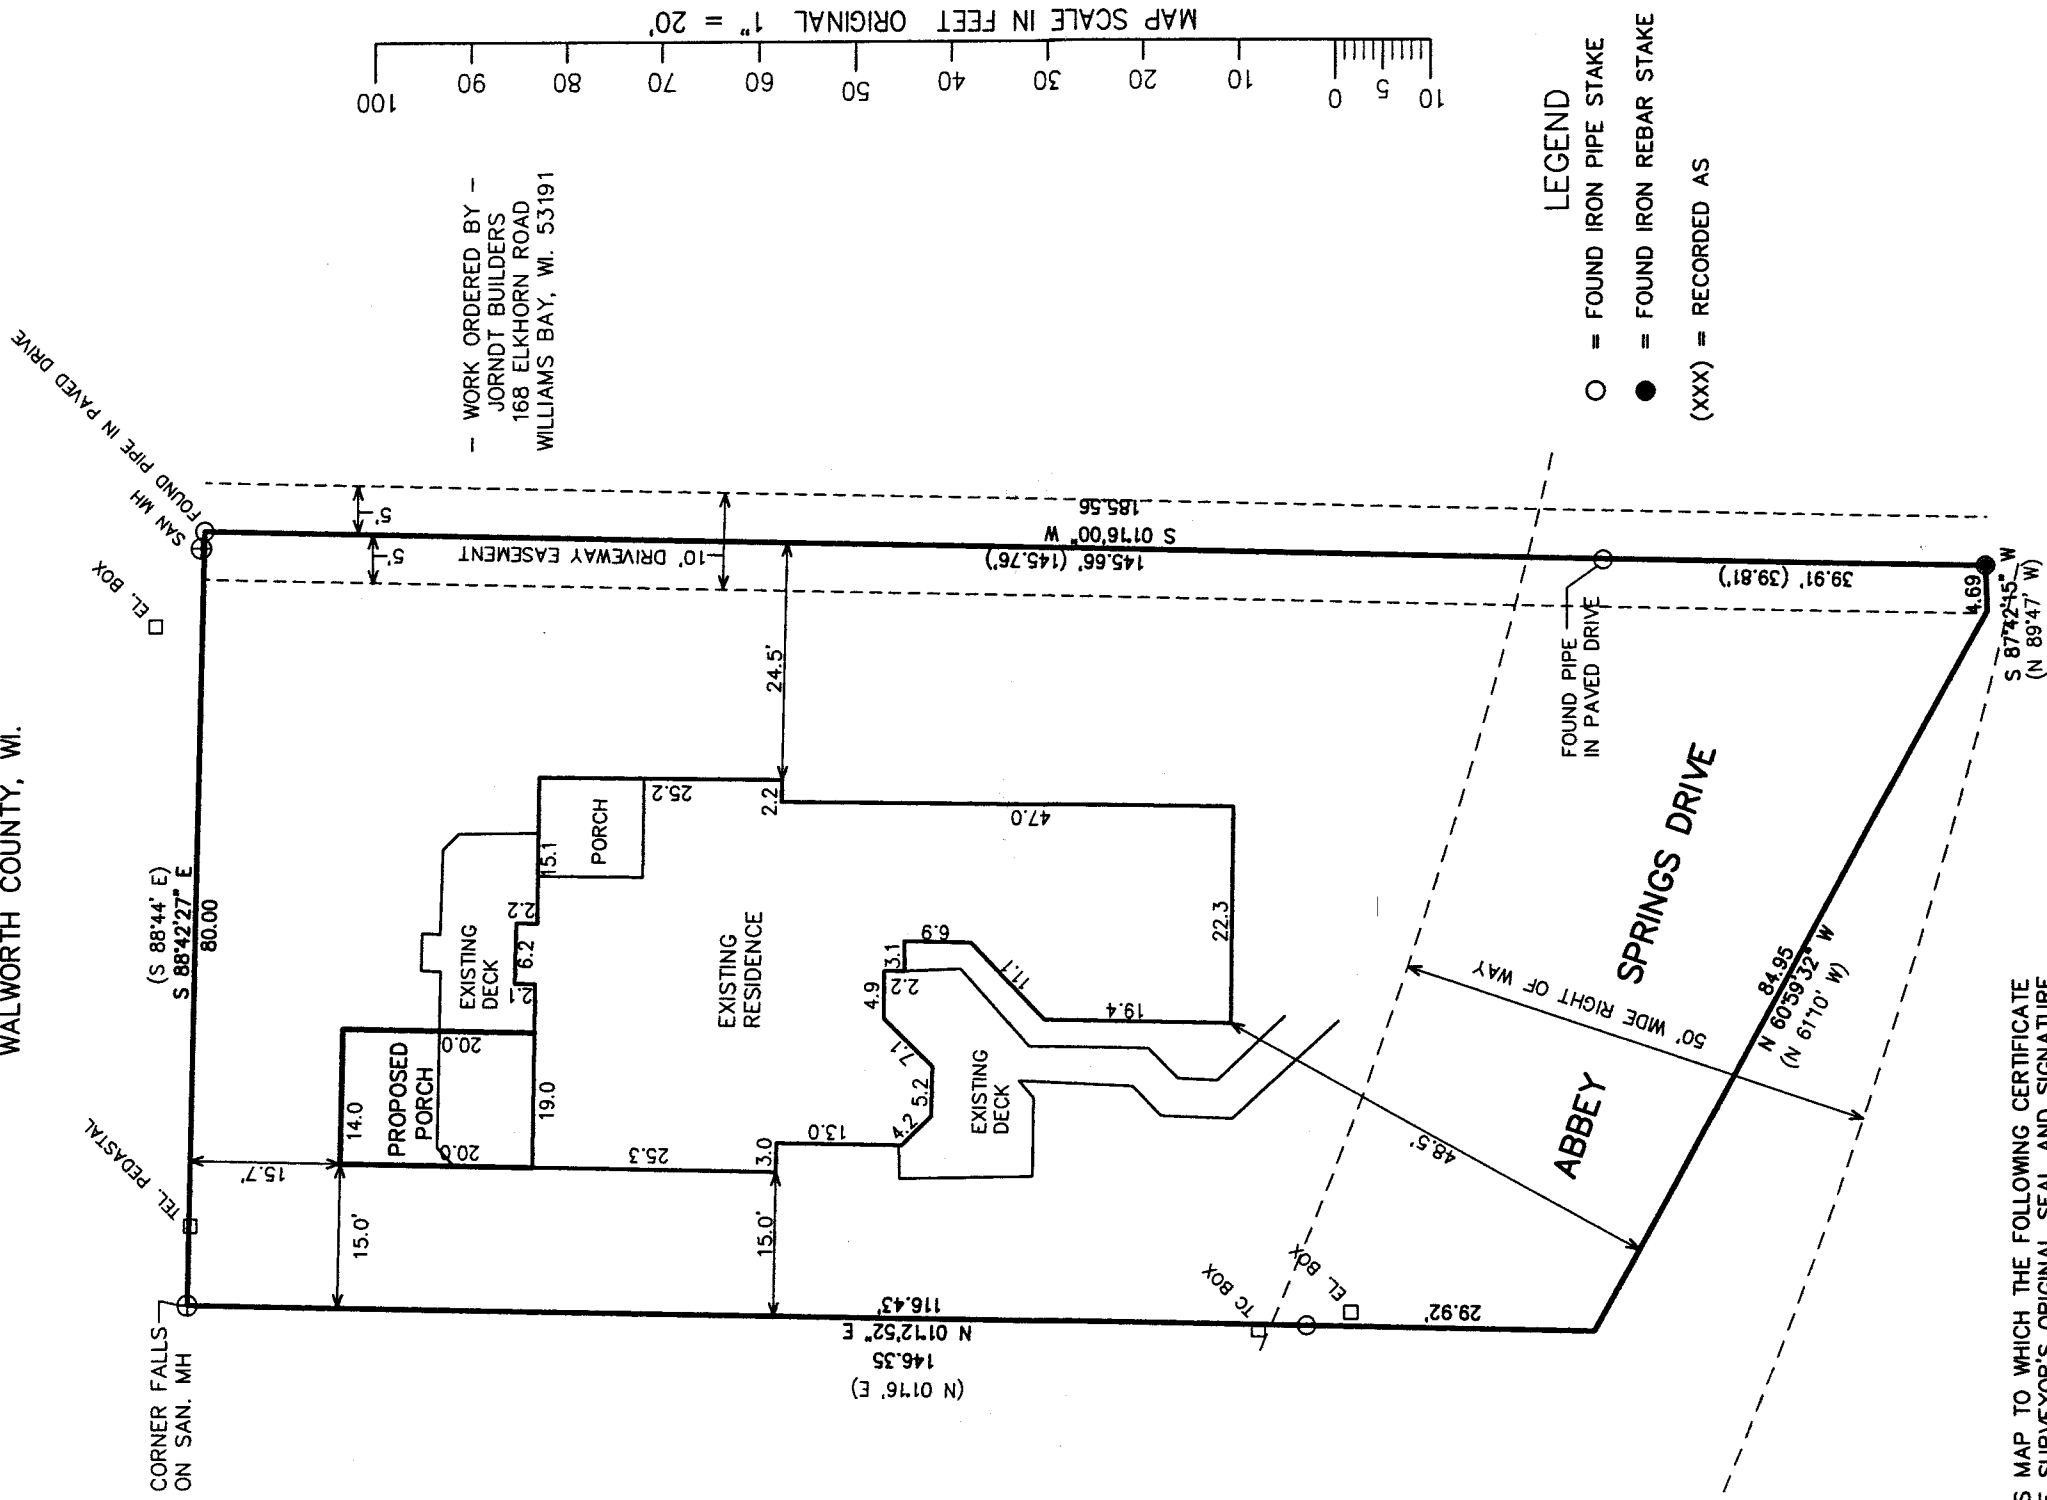

I HEREBY CERTIFY THAT THE ABOVE DESCRIBED PROPERTY HAS BEEN SURVEYED UNDER MY DIRECTION AND THAT THE ABOVE MAP IS A TRUE REPRESENTATION THEREOF AND SHOWS THE SIZE AND LOCATION OF THE PROPERTY AND ITS EXTERIOR BOUNDARIES. THIS SURVEY IS MADE FOR THE USE OF THE PRESENT OWNERS OF THE PROPERTY, AND ALSO THOSE WHO PURCHASE, MORTGAGE, OR GUARANTEE THE TITLE THERETO WITHIN ONE YEAR FROM THE DATE HEREOF.

DATED: NOVEMBER 11, 2013

PETER S. GORDON R.L.S. 2101

NOV 27 2013

PROJECT: 3383.13
DATE: 11-11-2013
SHEET 1 OF 1

8cdB 5-208 005-3017