
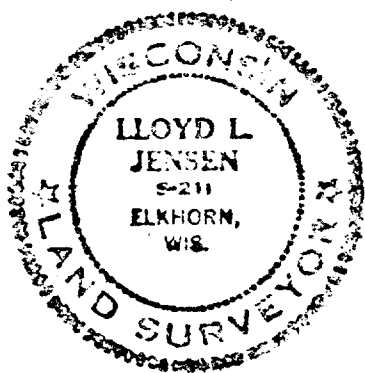


WALWORTH COUNTY, WISCONSIN

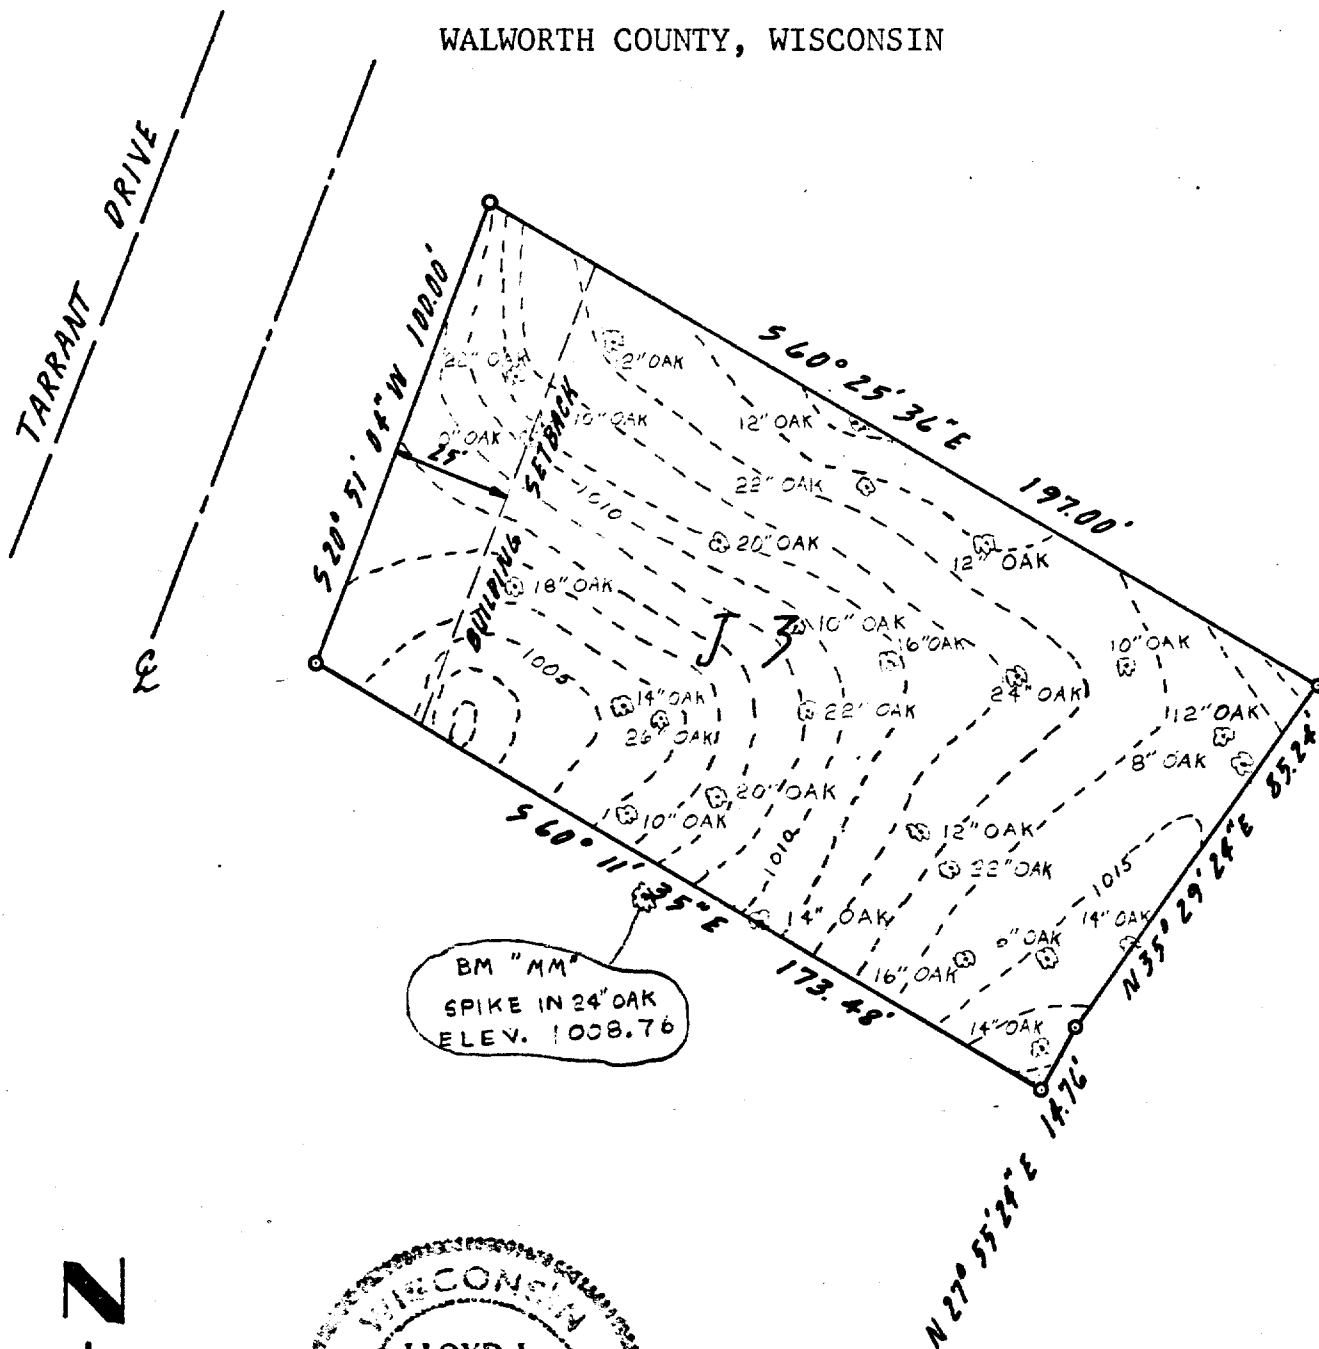

Wisconsin Registered Land Surveyor, No. S-211

SCTJ-3