



WALWORTH COUNTY, WISCONSIN

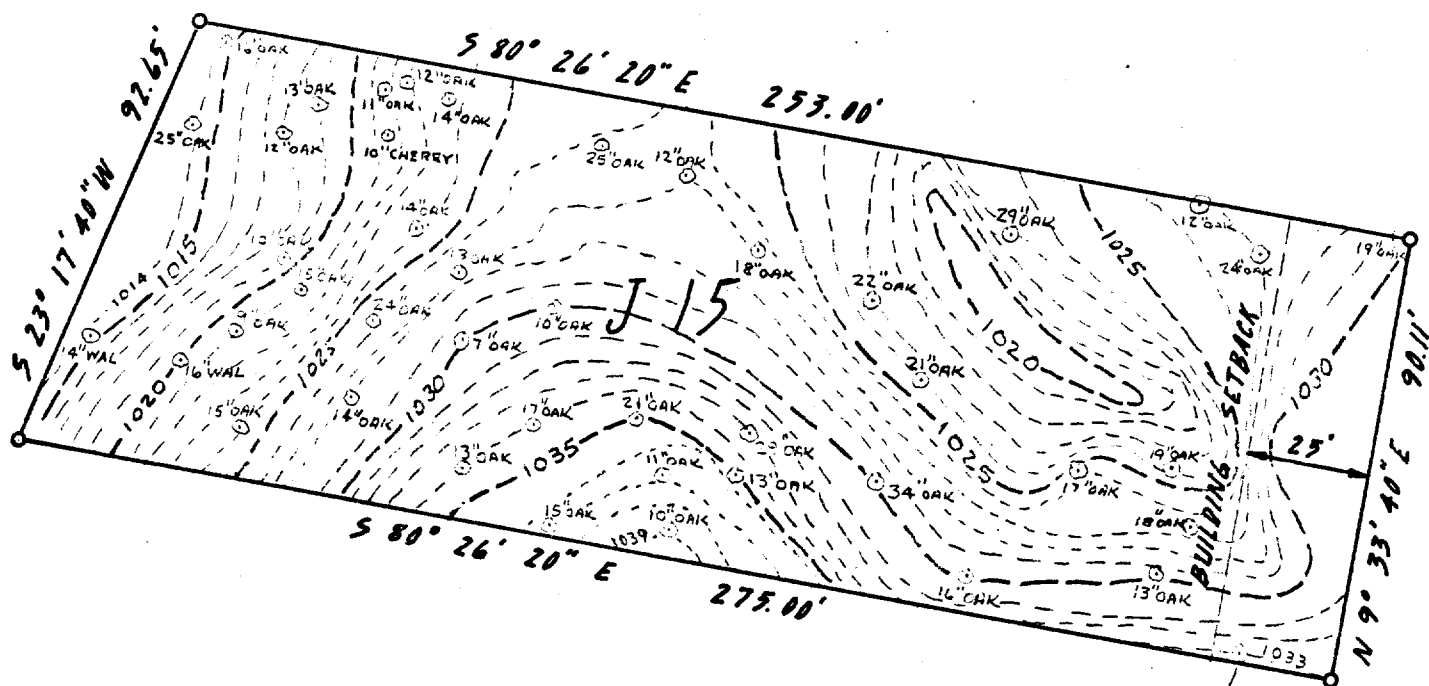

BM "W" SPIKE IN
8" CHERRY
ELEV. 1032.8

E TARRANT DRIVE

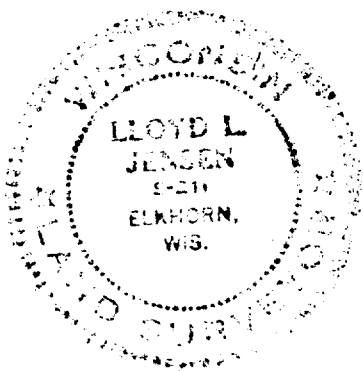

Elkhorn, Wisconsin

Scale 1" = 40'

WE CERTIFY: That we have surveyed the above described property and that the plat shown hereon is an accurate survey and a true representation thereof and correctly shows the exterior boundary lines and all divisions of said property.

Date MAY 1973

LLOYD L. JENSEN,

Wisconsin Registered Land Surveyor, No. S-211

5-344