


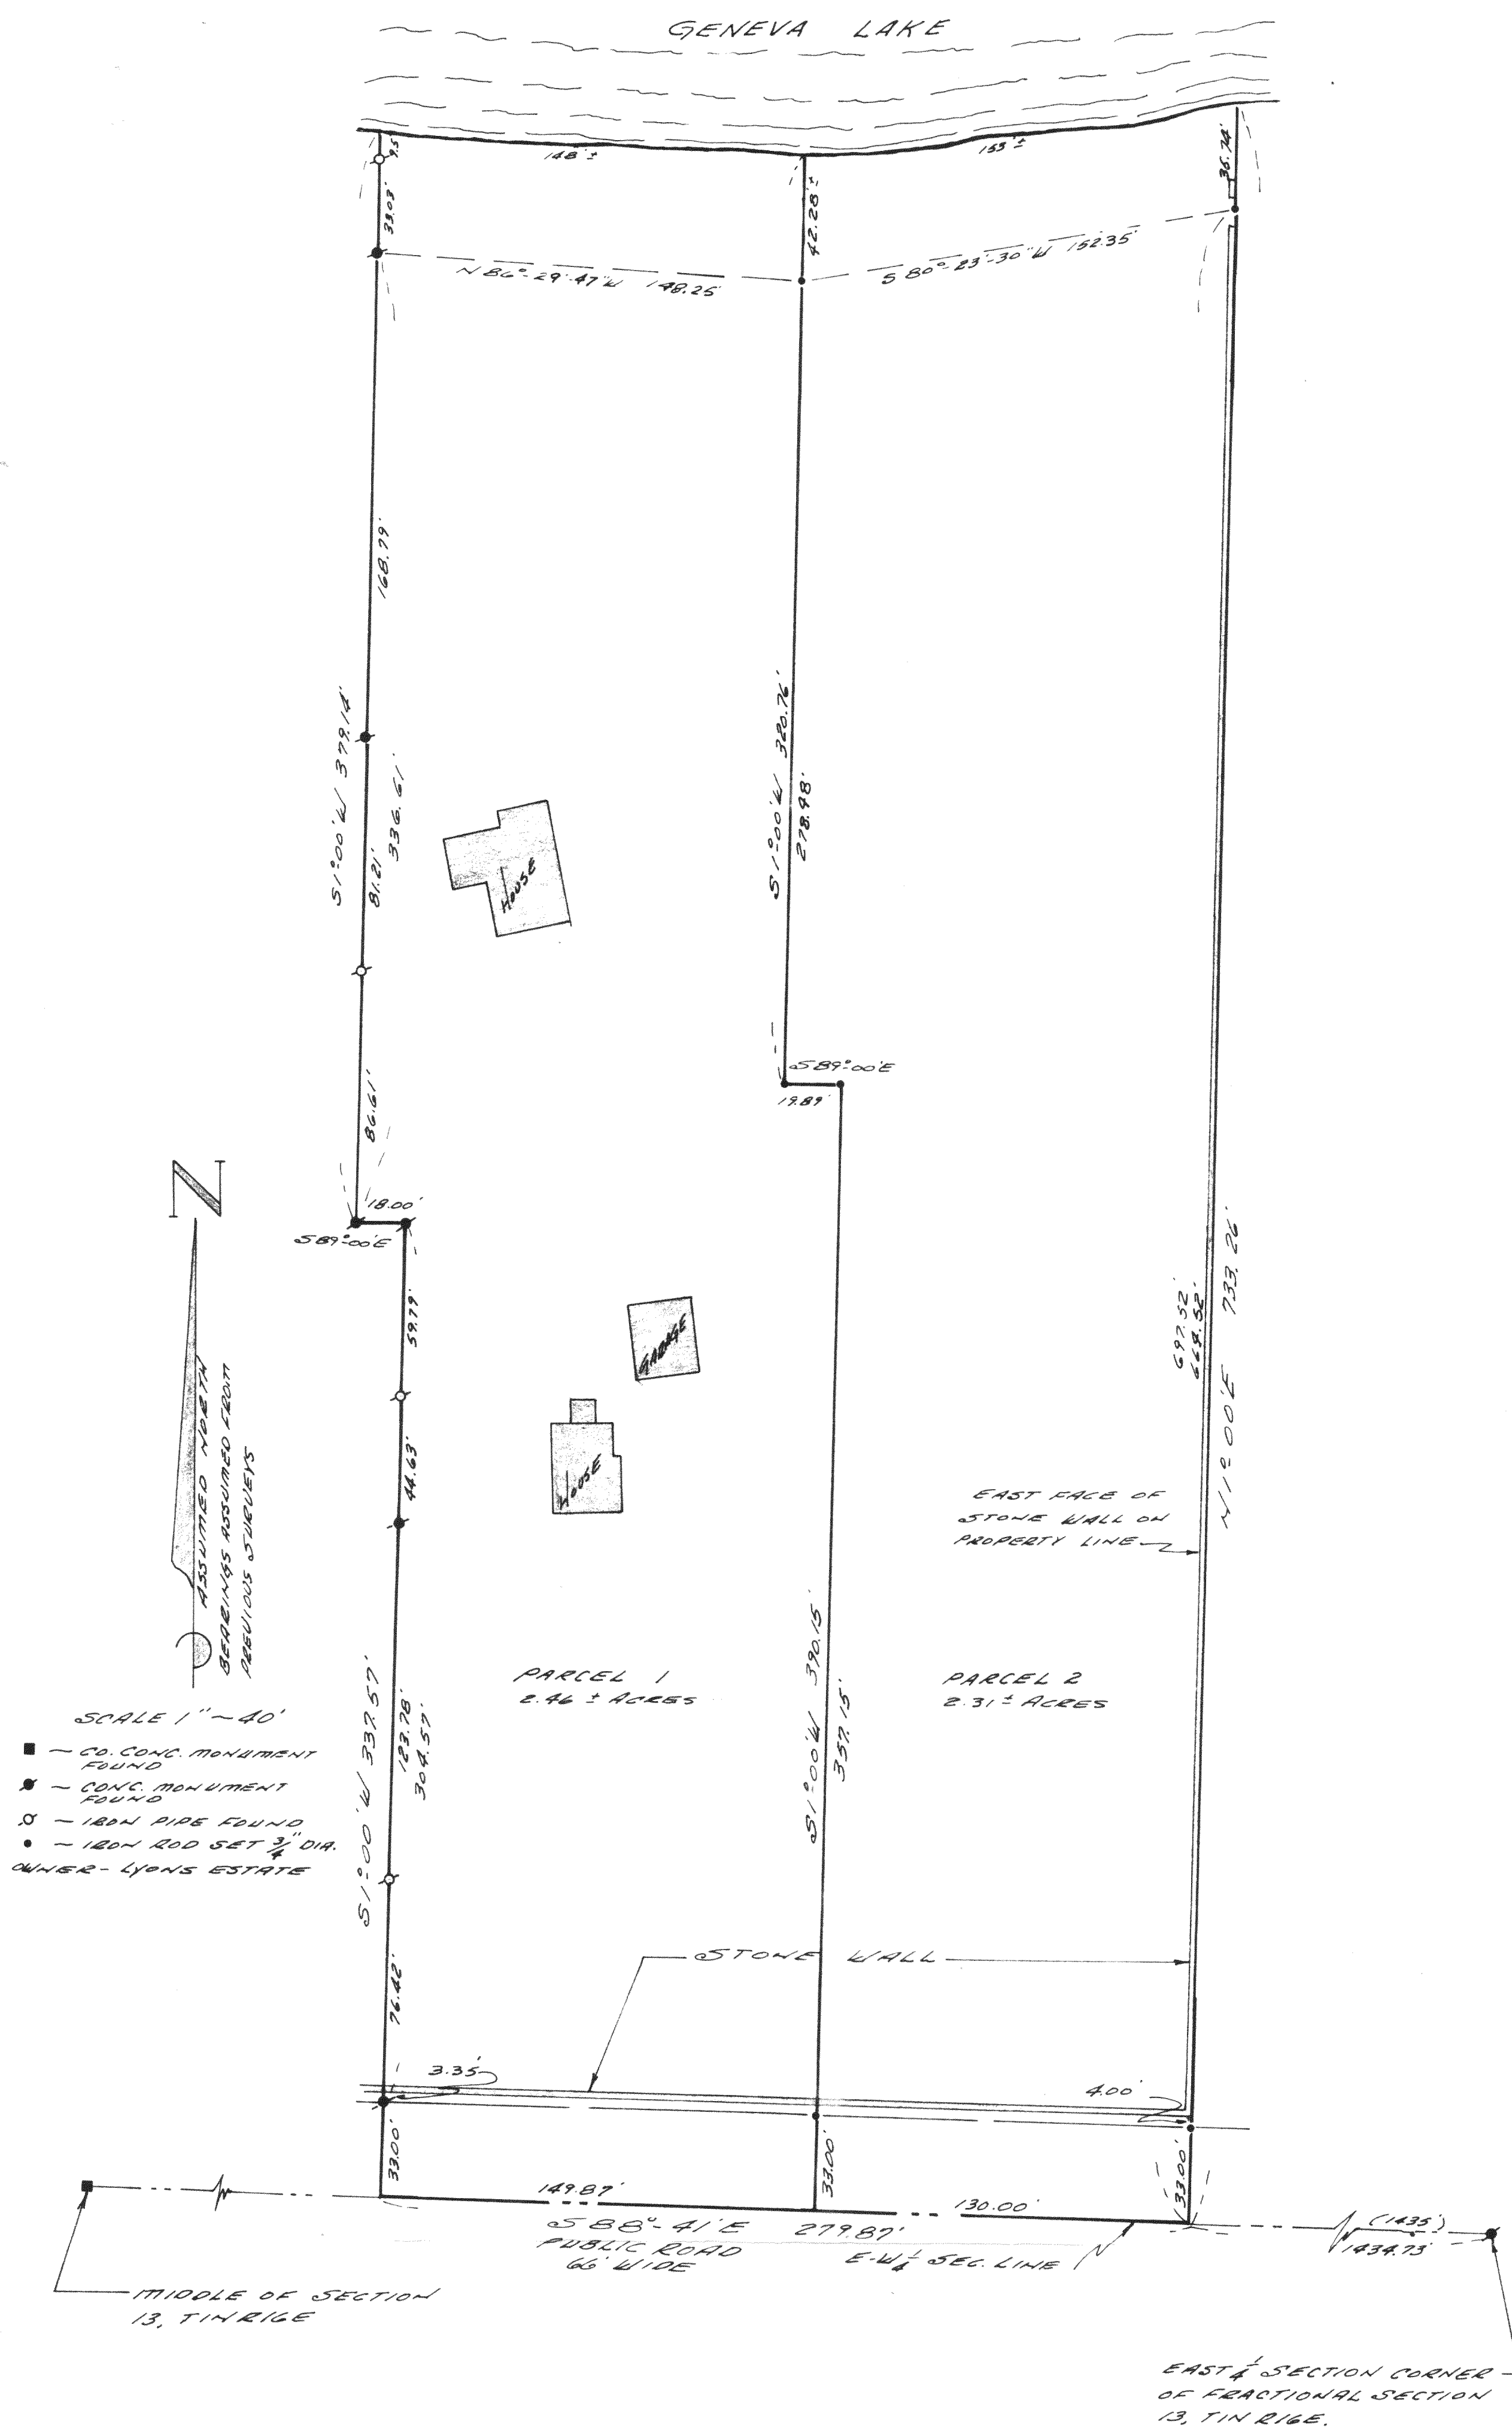

SURVEY AND PLAT BY: JENSEN F. JOHNSON, INC.
CIVIL ENGINEERS & SURVEYORS
ELKHORN, WISCONSIN

PLAT OF SURVEY OF LAND LOCATED IN THE
NORTH 1/2 OF FRACTIONAL SECTION 13, TIN
RIGE, VILLAGE OF FONTANA, WALWORTH
COUNTY, WISCONSIN.

I CERTIFY: THAT I HAVE SURVEYED THE ABOVE
PROPERTY AND THAT THE PLAT SHOWN HEREON IS
AN ACCURATE SURVEY AND A TRUE REPRESENTATION
THEREOF AND CORRECTLY SHOWS THE EXTERIOR
BOUNDARY LINES AND ALL DIVISIONS OF SAID PROPERTY.

APPROVED THIS _____ DAY OF _____, 1975

DATE FEB. 26, 1975

Thomas P. Jensen
THOMAS P. JENSEN
WIS. REG. LAND SURVEYOR, No. 5-1084

PRES. VILLAGE BOARD
VILLAGE OF FONTANA
ON GENEVA LAKE

APPROVED THIS _____ DAY OF _____, 1975

PLAN COMMISSION
VILLAGE OF FONTANA
ON GENEVA LAKE

5-393 J

