
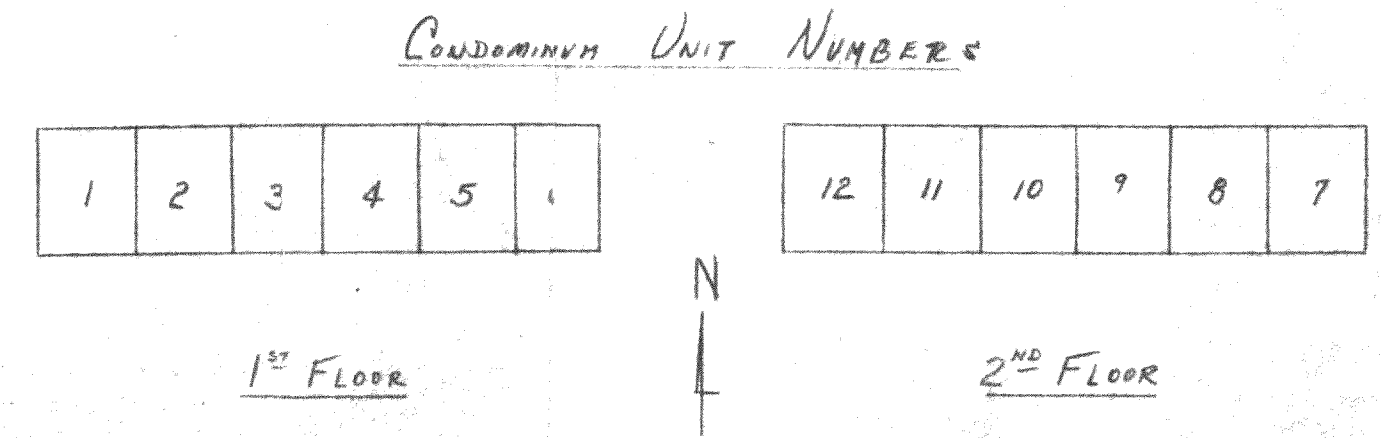


LEGAL DESCRIPTION
A parcel of land located in Outlot 107 of the Assessor's plat for the Village of Fontana-on-Geneva Lake, described as follows, to-wit: Beginning at a point in the South line of the North 1/2 of Section 23, T1N R16E, located 131.46 feet west of the Southeast corner of the Southwest 1/4 of the Northwest 1/4 of said Section 23; thence N89°57'W along said South line 1317.00 feet to the Southeast corner of the Northwest 1/4 of the Assessor's plat for the Village of Fontana-on-Geneva Lake; thence N0°03'E, 231.00 feet to the Northeast corner of said Outlot 107; thence N89°57'W, 110.00 feet to the Northwest corner of said Outlot 107; thence N0°03'E, 67.00 feet to the Northeast corner of the South 1/2 of the said Outlot 107; thence S89°57'W, 406.08 feet to a point located 230.00 feet North of the South line of the Northwest 1/4 of said Section 23; thence S89°57'W, parallel with and 230.00 feet North of the said South line, 200.00 feet; thence N35°35'E, 86.08 feet to a point located 300.00 feet North of the South line of said Northwest 1/4; thence S89°57'E parallel with and 300.00 feet North of said South line, 777.00 feet; thence South 0°03' West; 300.00 feet to the place of beginning, containing 8.6 acres of land more or less, all located in Walworth County, Wisconsin.

Lloyd L. Jensen

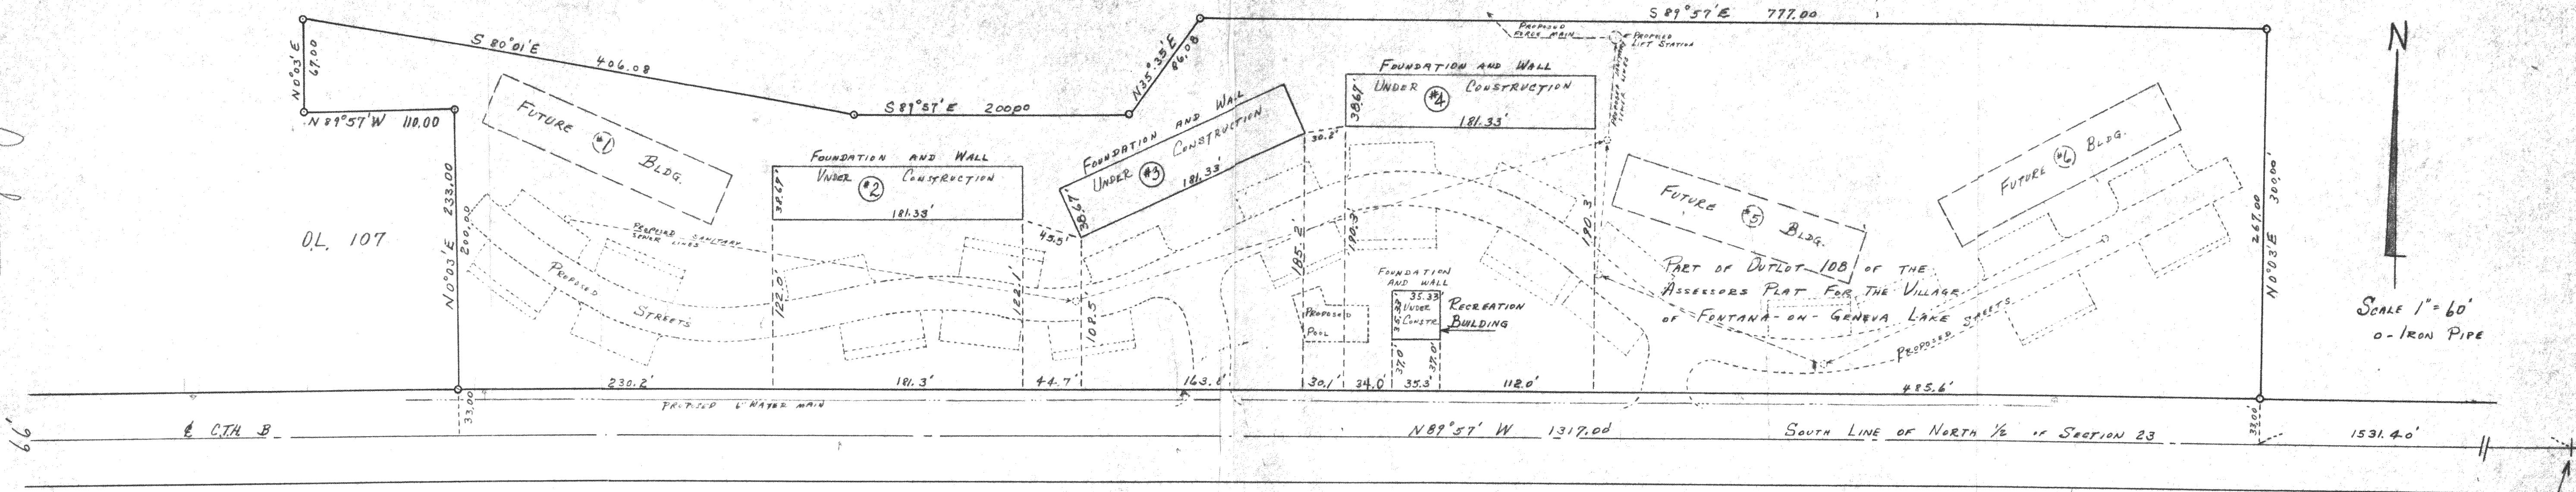

WE CERTIFY: THAT WE HAVE SURVEYED THE HEREON DESCRIBED PROPERTY AND THAT THE PLAT SHOWN HEREON IS AN ACCURATE SURVEY AND A TRUE REPRESENTATION THEREOF AND CORRECTLY SHOWS THE EXTERIOR BOUNDARY LINES AND IMPROVEMENTS THEREON OF SAID PROPERTY.

BY JENSEN & JOHNSON, CIVIL ENGINEERS & SURVEYORS
ELKHORN, WISC.

BY Lloyd L. Jensen

PLAT OF SURVEY OF A PARCEL OF LAND LOCATED IN SECTION 23, T1N R16E, VILLAGE OF FONTANA-ON-GENEVA LAKE, WALWORTH COUNTY, WISCONSIN.

NOVEMBER 24, 1969
REVISED JANUARY 27, 1970

SOUTHEAST CORNER OF THE SW 1/4 OF THE NE 1/4 OF SECTION 23 T1N R16E WALWORTH COUNTY, WISC.