



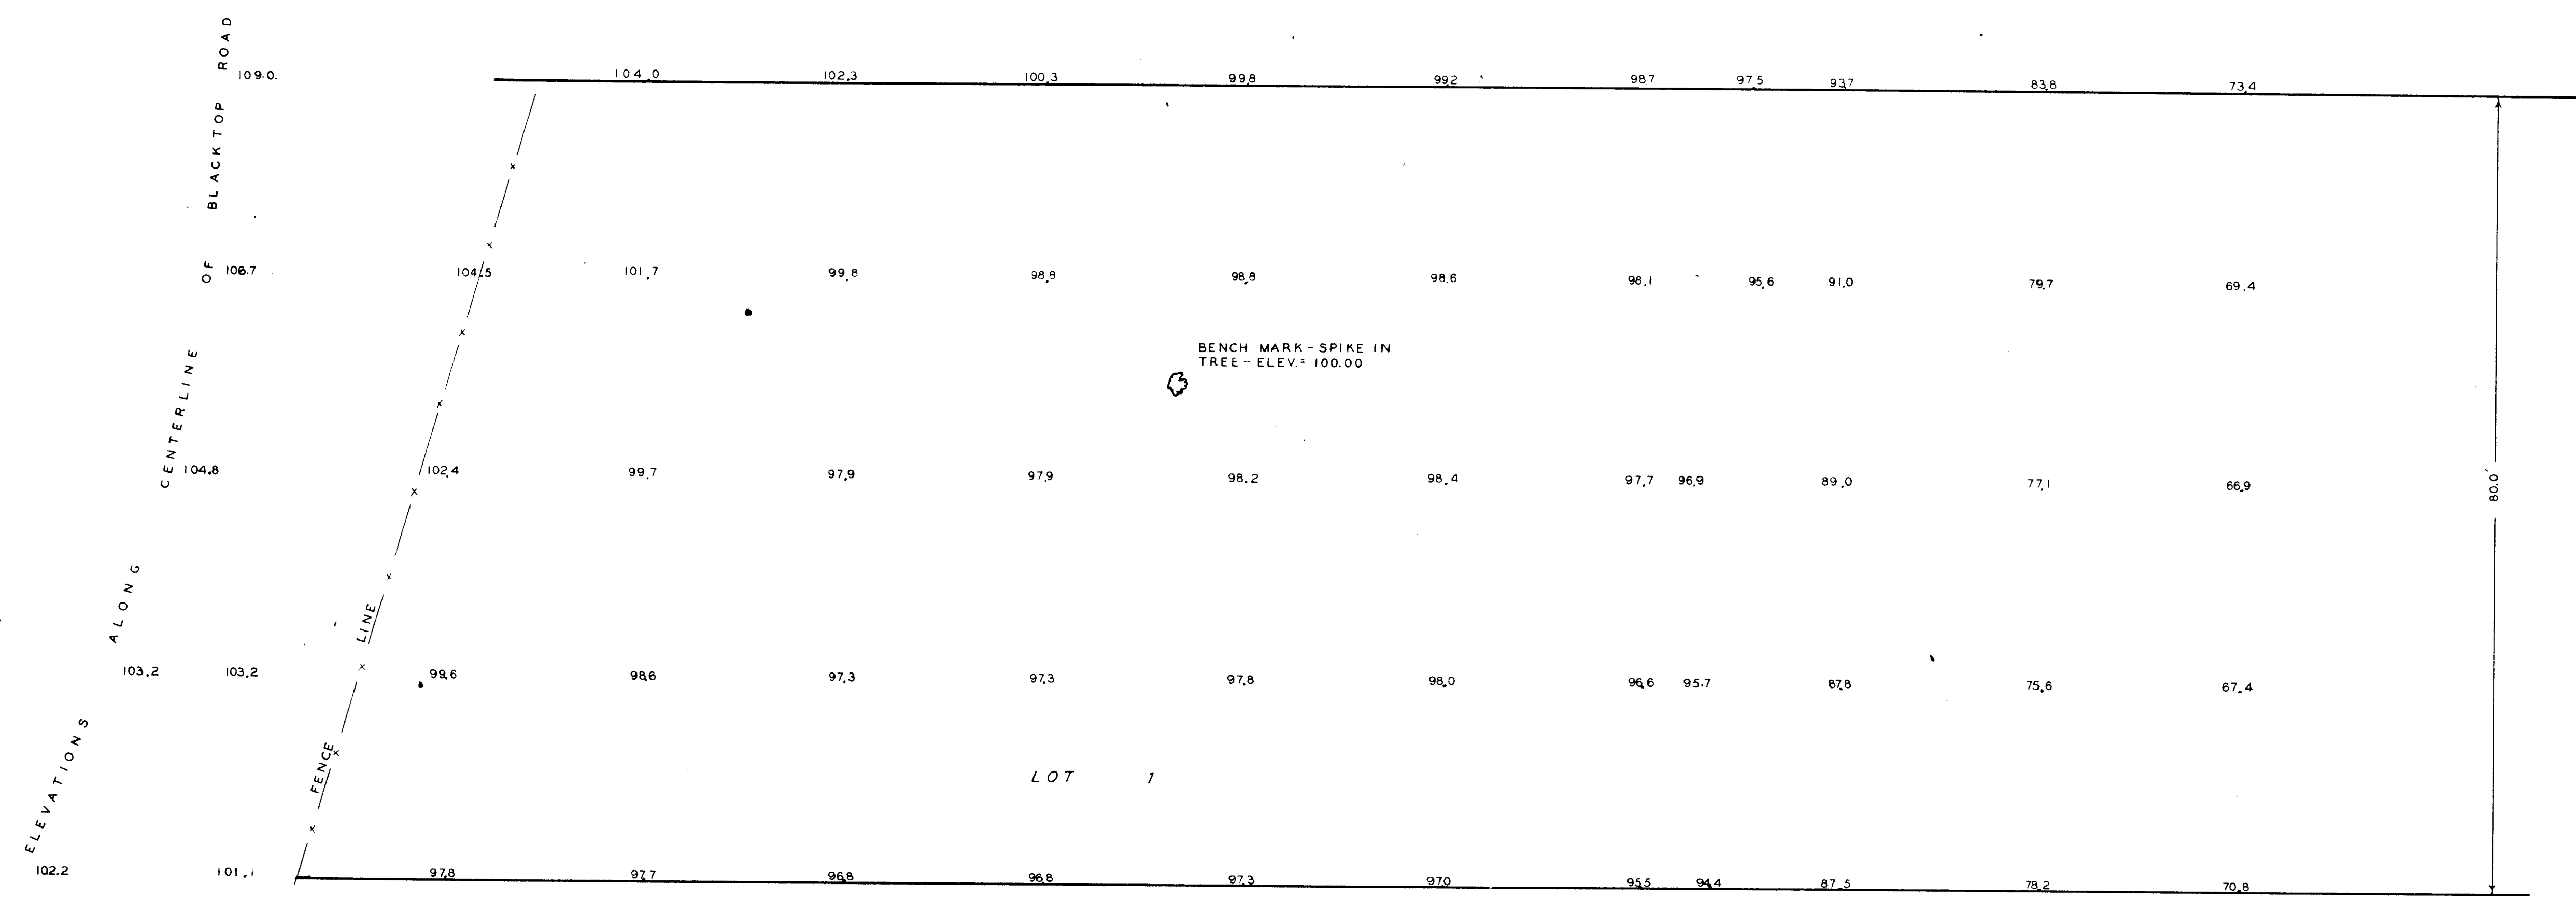

PLAT SHOWING ELEVATIONS ON THE WESTERLY PORTION OF
LOT 1 IN THE GARDENS, VILLAGE OF FONTANA, WALWORTH
COUNTY, WISCONSIN
DECEMBER 1963

George T. Dunham
GEORGE T. DUNHAM, SURVEYOR

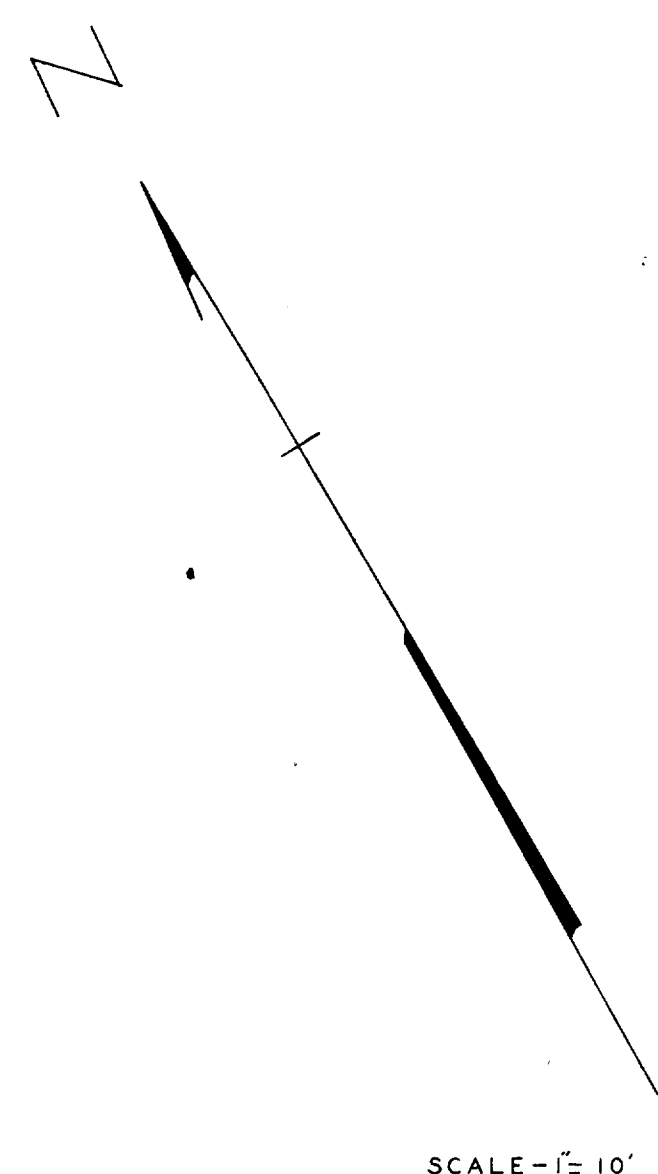