


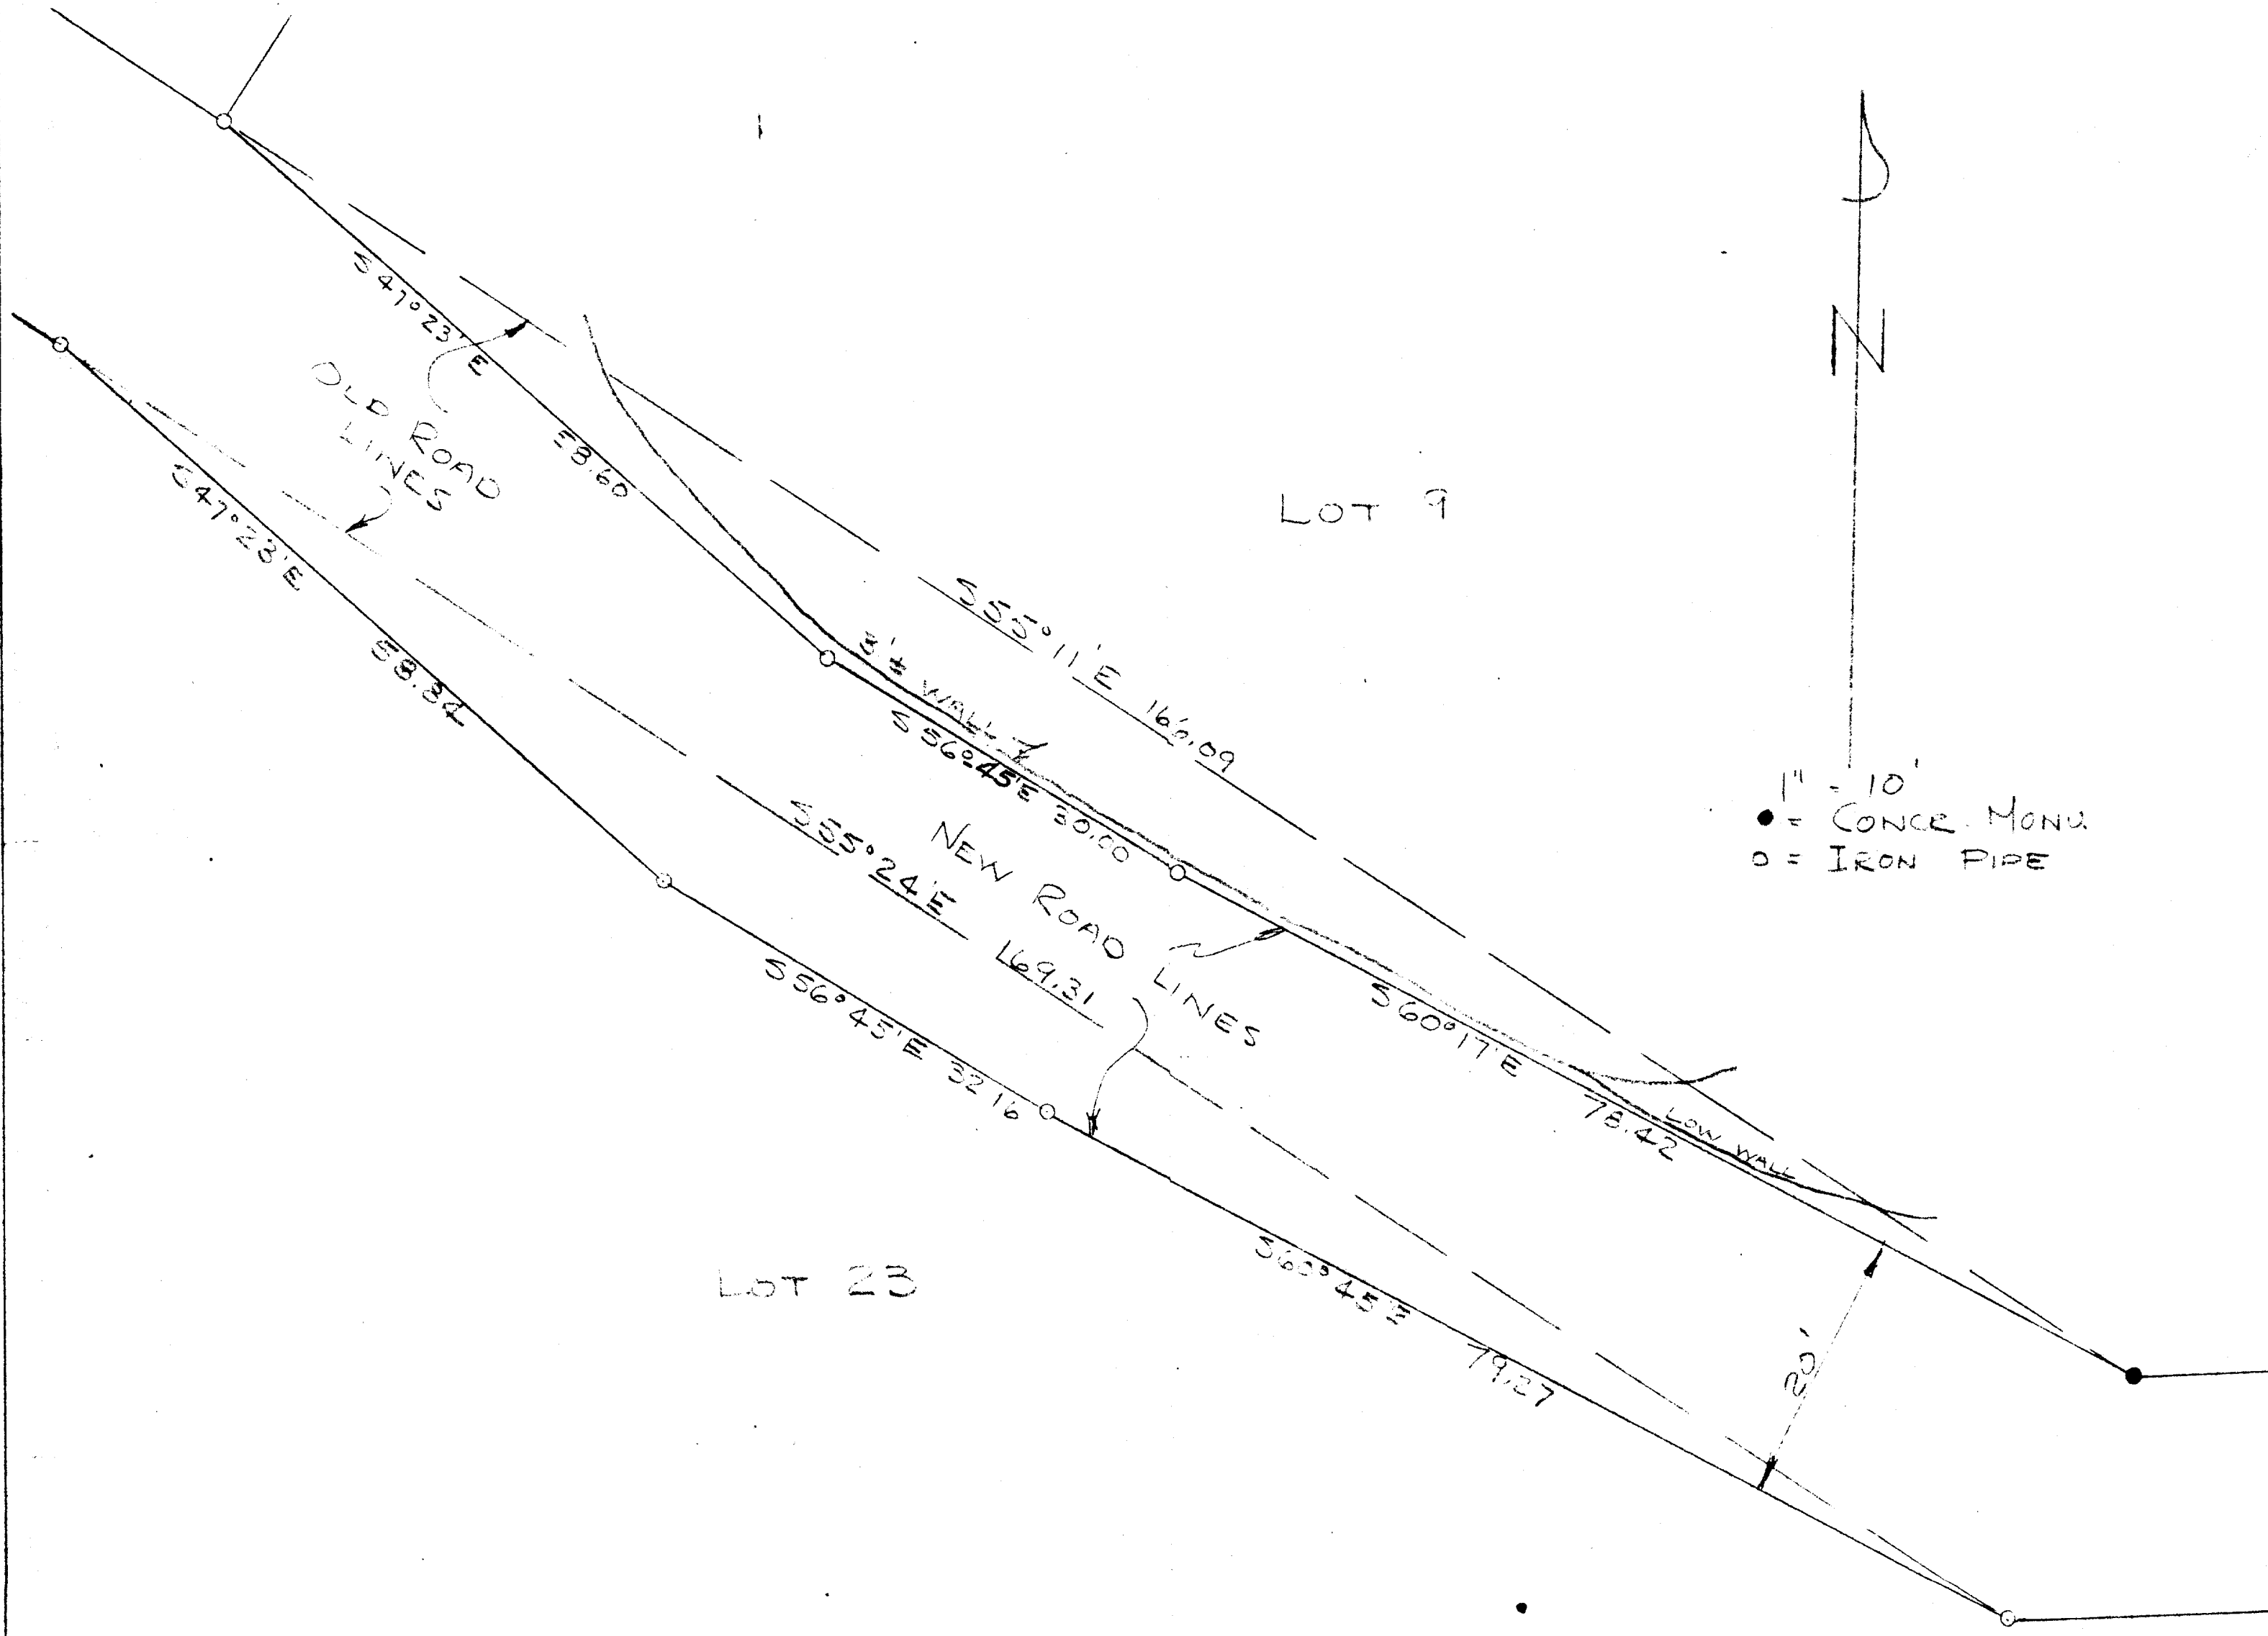

PLAT OF RELOCATION OF 20-FOOT ROAD BETWEEN
 LOTS 9 & 23 OF THE REVISED PLAT OF THE
 GARDENS, FONTANA-ON-GENEVA LAKE, WISCONSIN.

SEPT. 1950

Lloyd L. Jensen
 COUNTY SURVEYOR

5-60J