

AMERICAN

SURVEYING

LAND SURVEYORS 11931 Hwy. "K" FRANKSVILLE, WISCONSIN TEL. NO. (414) - 835 - 4774 COMPANY, INC.


PLAT OF SURVEY

PREPARED FOR: Badger Home Builders, Inc.

DESCRIPTION:

Lot 1, Block 4, BROOKWOOD SUBDIVISION, Village of Fontana-on-Geneva Lake,

Walworth County, Wisconsin

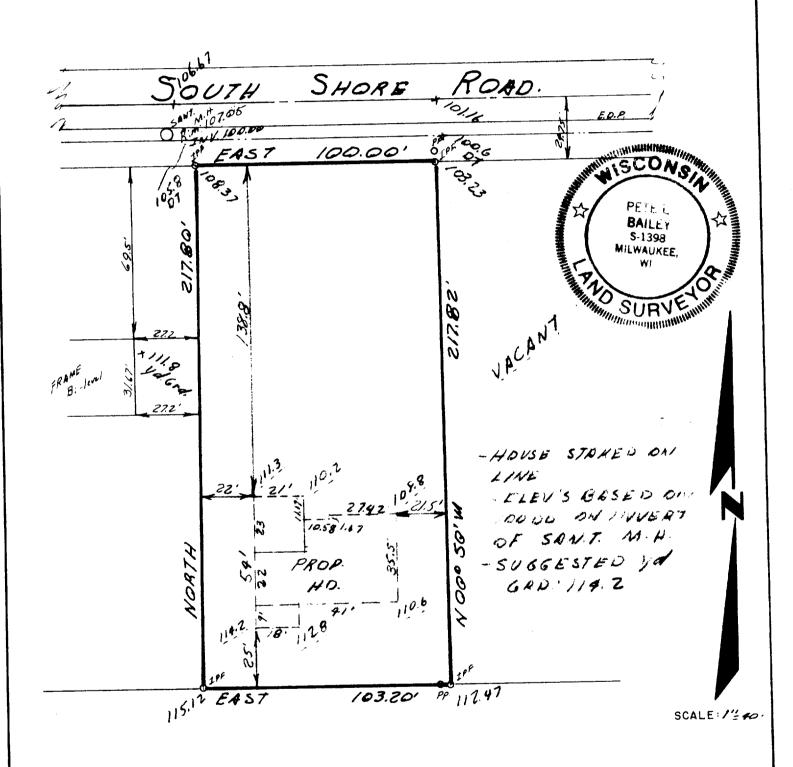

STATE OF WISCONSIN COUNTY OF RACINE

I hereby certify that I have surveyed the above described property and the above map is a true representation thereof and shows the size and location of the property, its exterior boundaries, the location of all visible structures and dimensions of all principle buildings thereon, boundary fences, apparent easements, roadways and visible encroachments, if any.

This survey is made for the present owners of the property, and also those who purchase, mortgage, or guarantee the title thereto within one (1) year from the date thereof.

NORTH CAPE this 26	OTH day of MARCH	,19 8 6
Dated at NORTH CAPE, this 26	Peto 1 Bailes	
Recertified	Registered Land Surveyor	5-648-A