



GENEVA
LAKE

BOAT
HOUSE

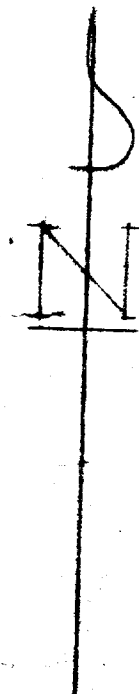

SCALE 1"=20'
O = IRON PIPE
X = CROSS IN CORNER
• = POST

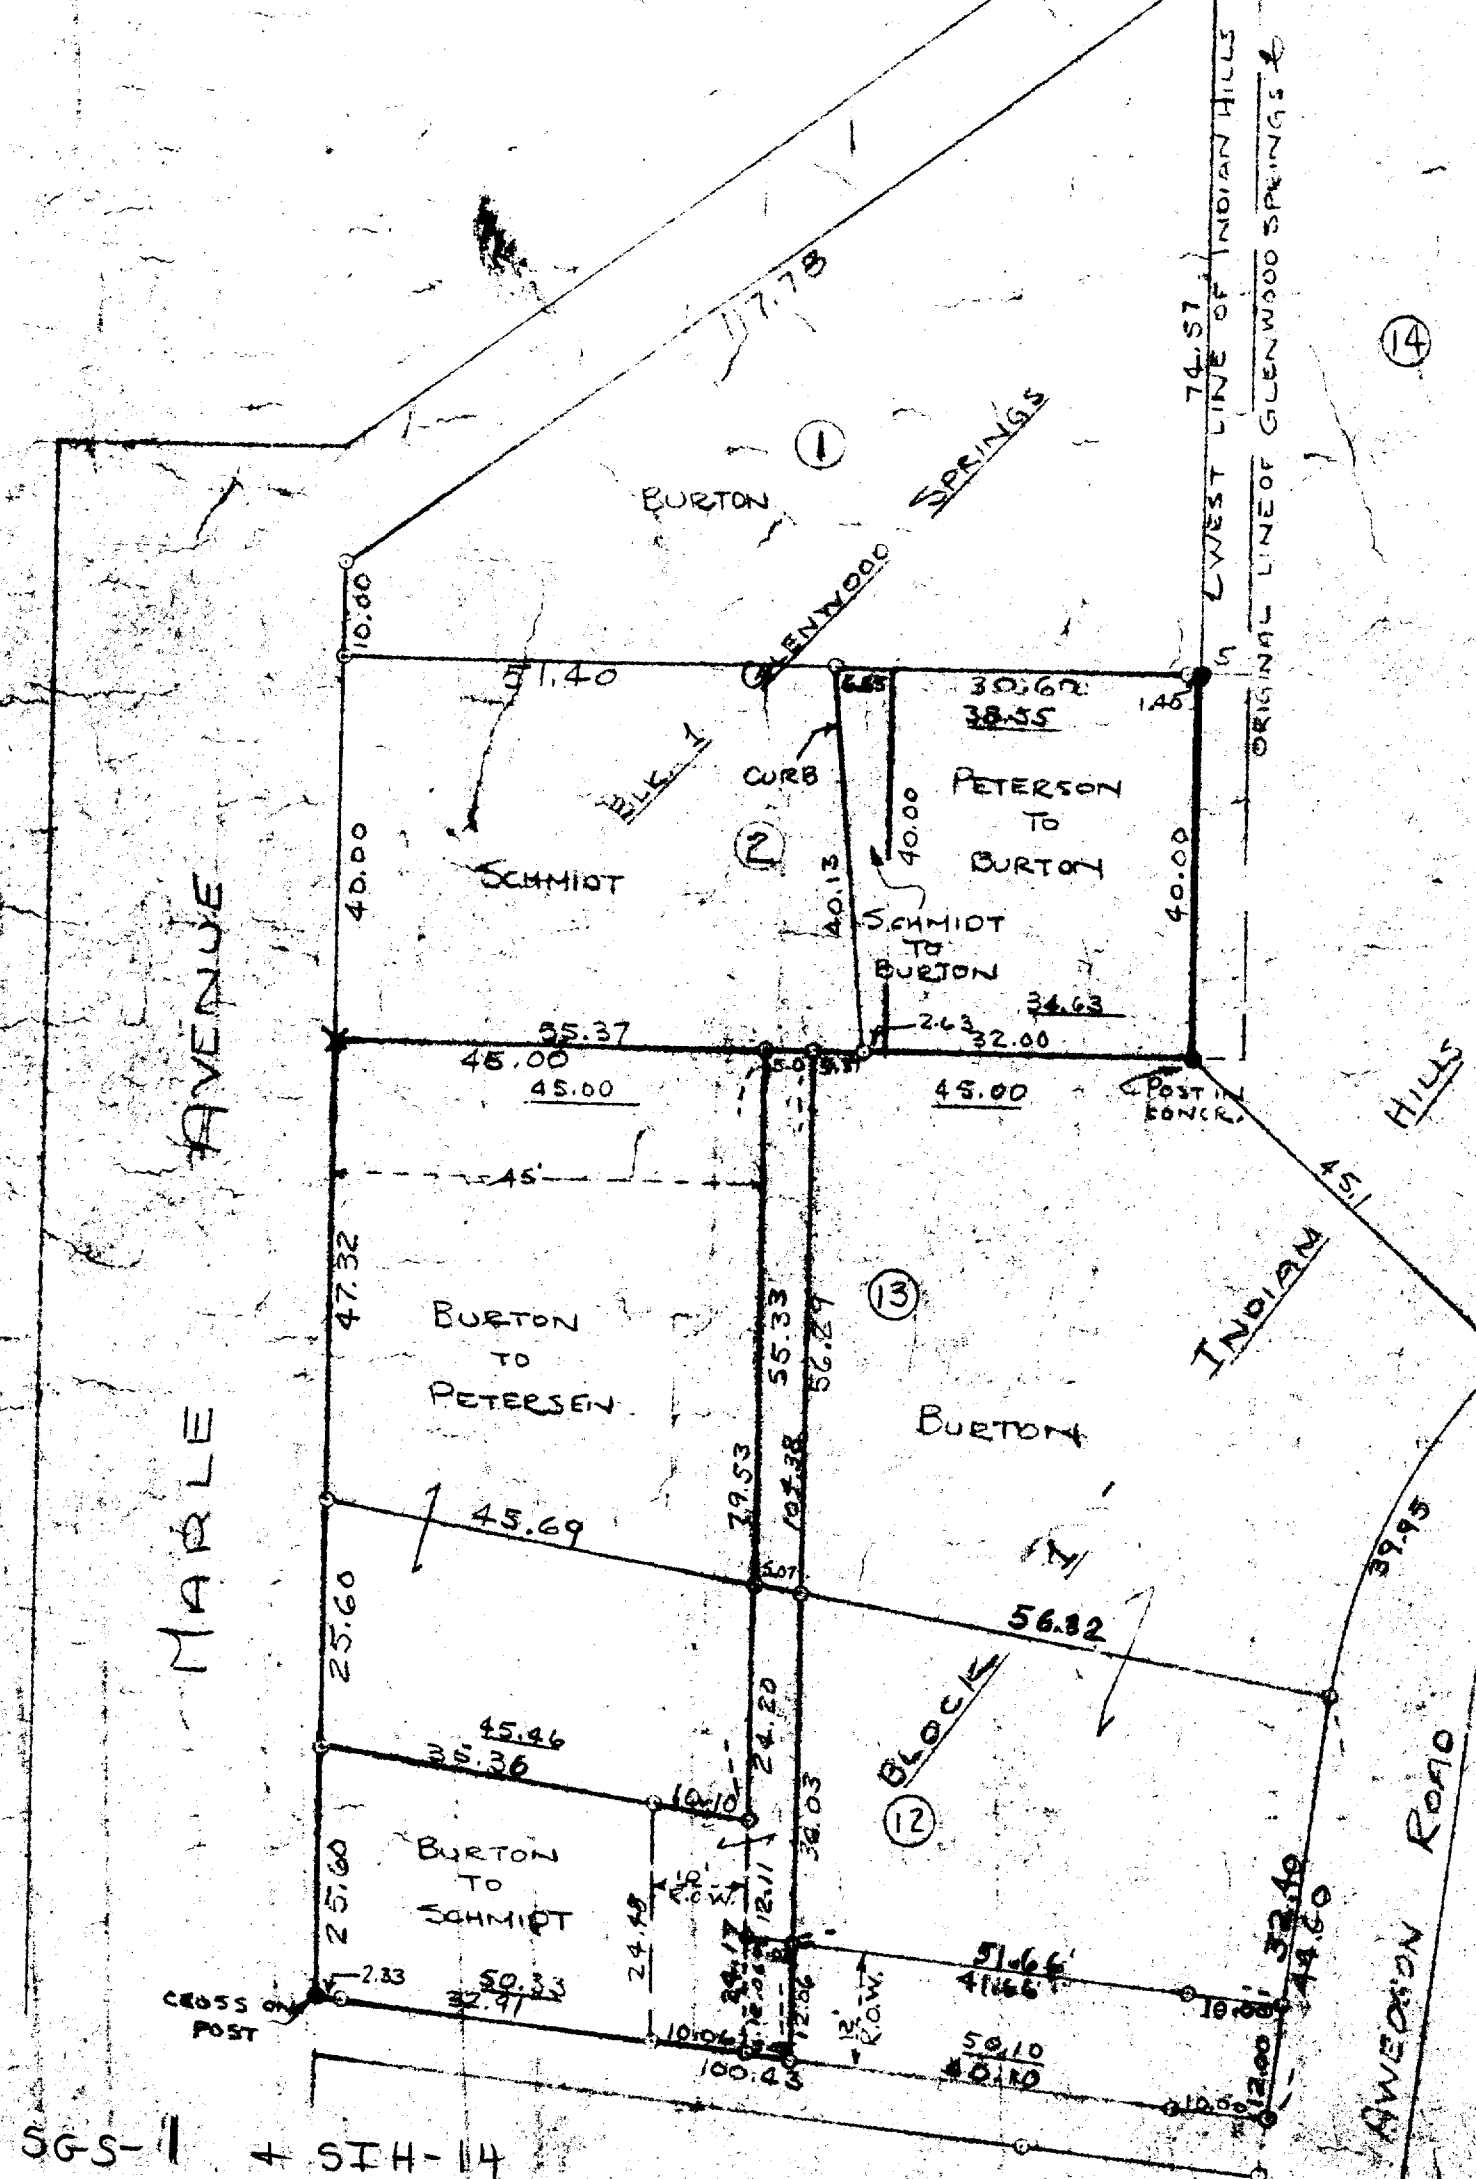

PLAT OF SURVEY OF LOTS 1 & 2 OF
GLENWOOD SPRINGS AND LOTS 12 & 13
OF INDIAN HILLS, SUBDIVISIONS LOCATED IN
THE VILLAGE OF FONTANA-ON-GENEVA LAKE,
WALWORTH COUNTY, WISCONSIN.

AUGUST 1950

Floyd L. Jensen
COUNTY SURVEYOR

SGS-1 + SIH-14

5-72 J