


GEORGE T. DUNHAM  
SURVEYING & SUBDIVIDING  
DELAVAN, WISCONSIN

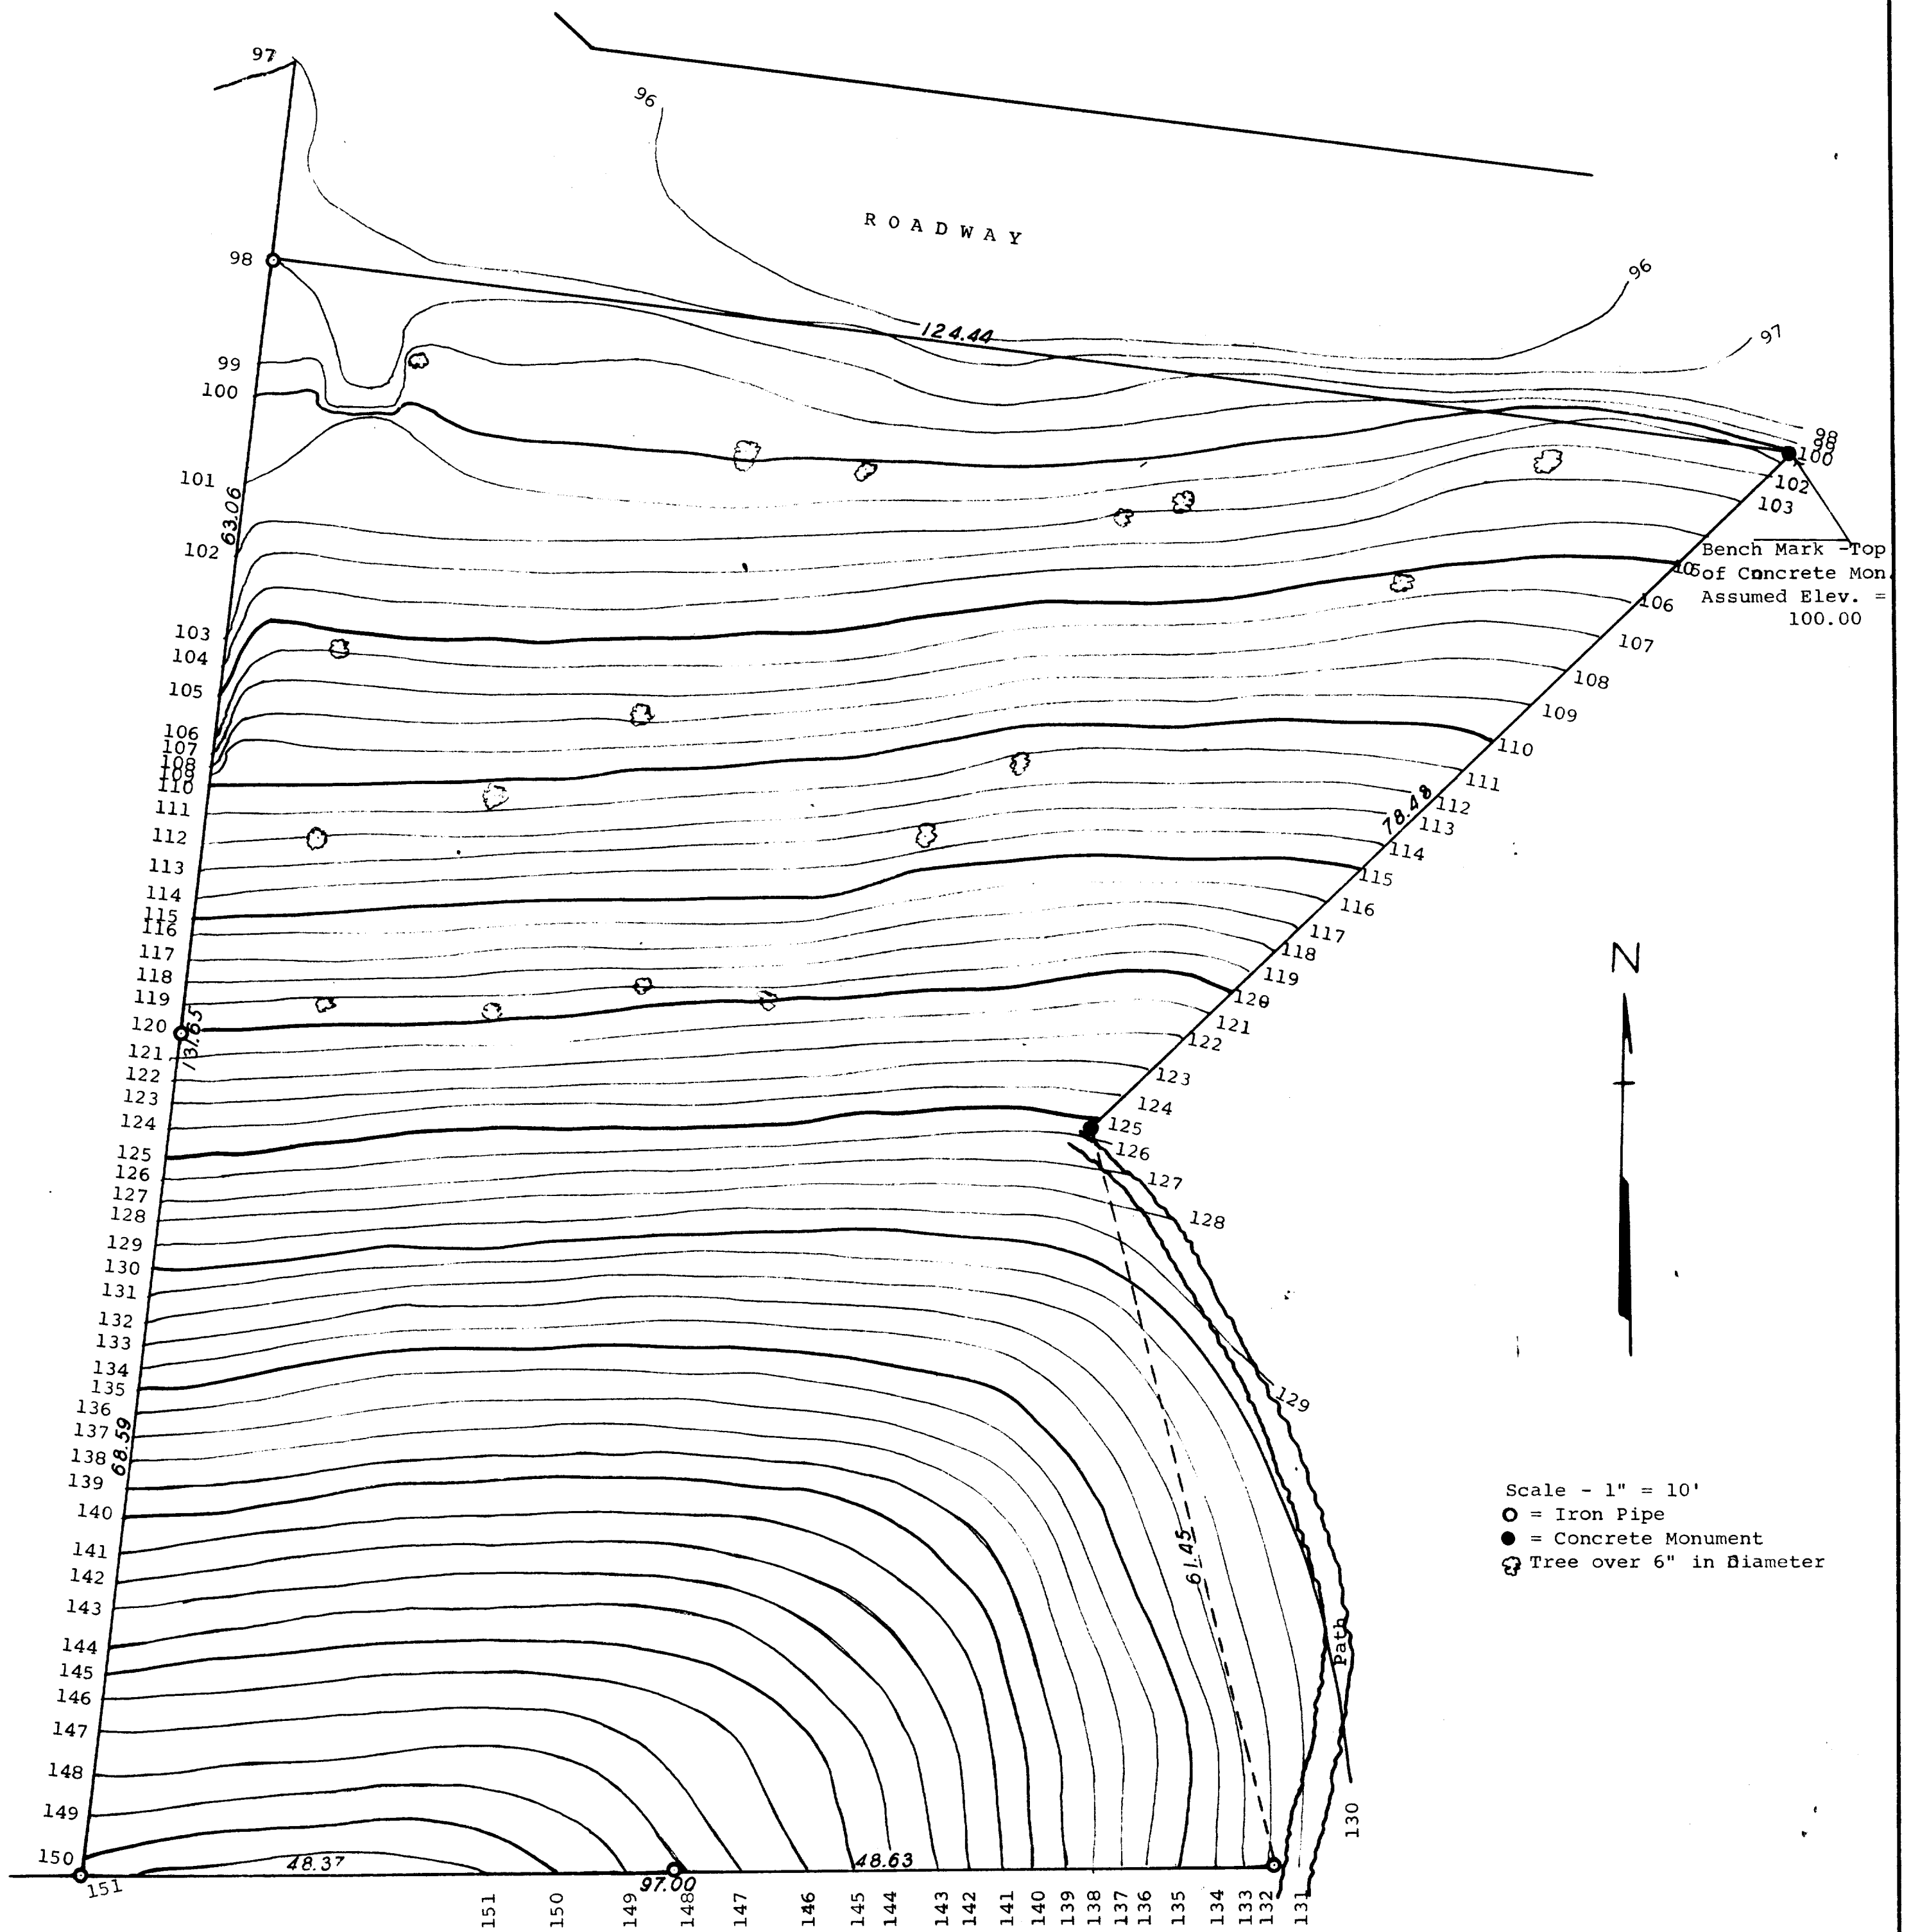

Contour Map of Lot 47 of The Gardens located in the Village of Fontana on Geneva Lake, Walworth County, Wisconsin and the location of the trees on the northerly  $\frac{1}{2}$  of the lot. The southerly  $\frac{1}{2}$  is covered with numerous trees and much brush.  
October 10, 1964

*George T. Dunham*  
George T. Dunham, Surveyor