



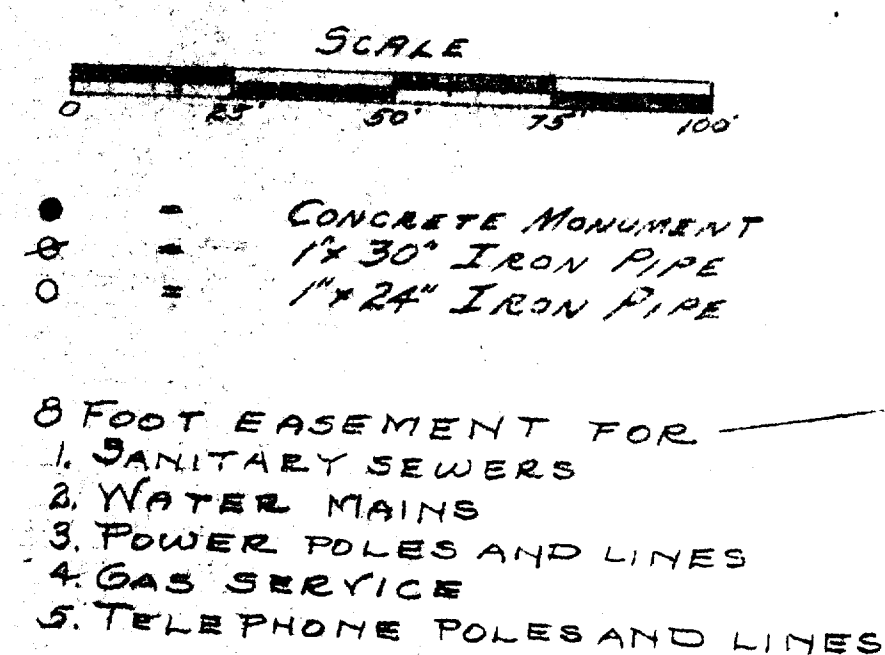

H. E. Johnson

DATE - OCT 1953

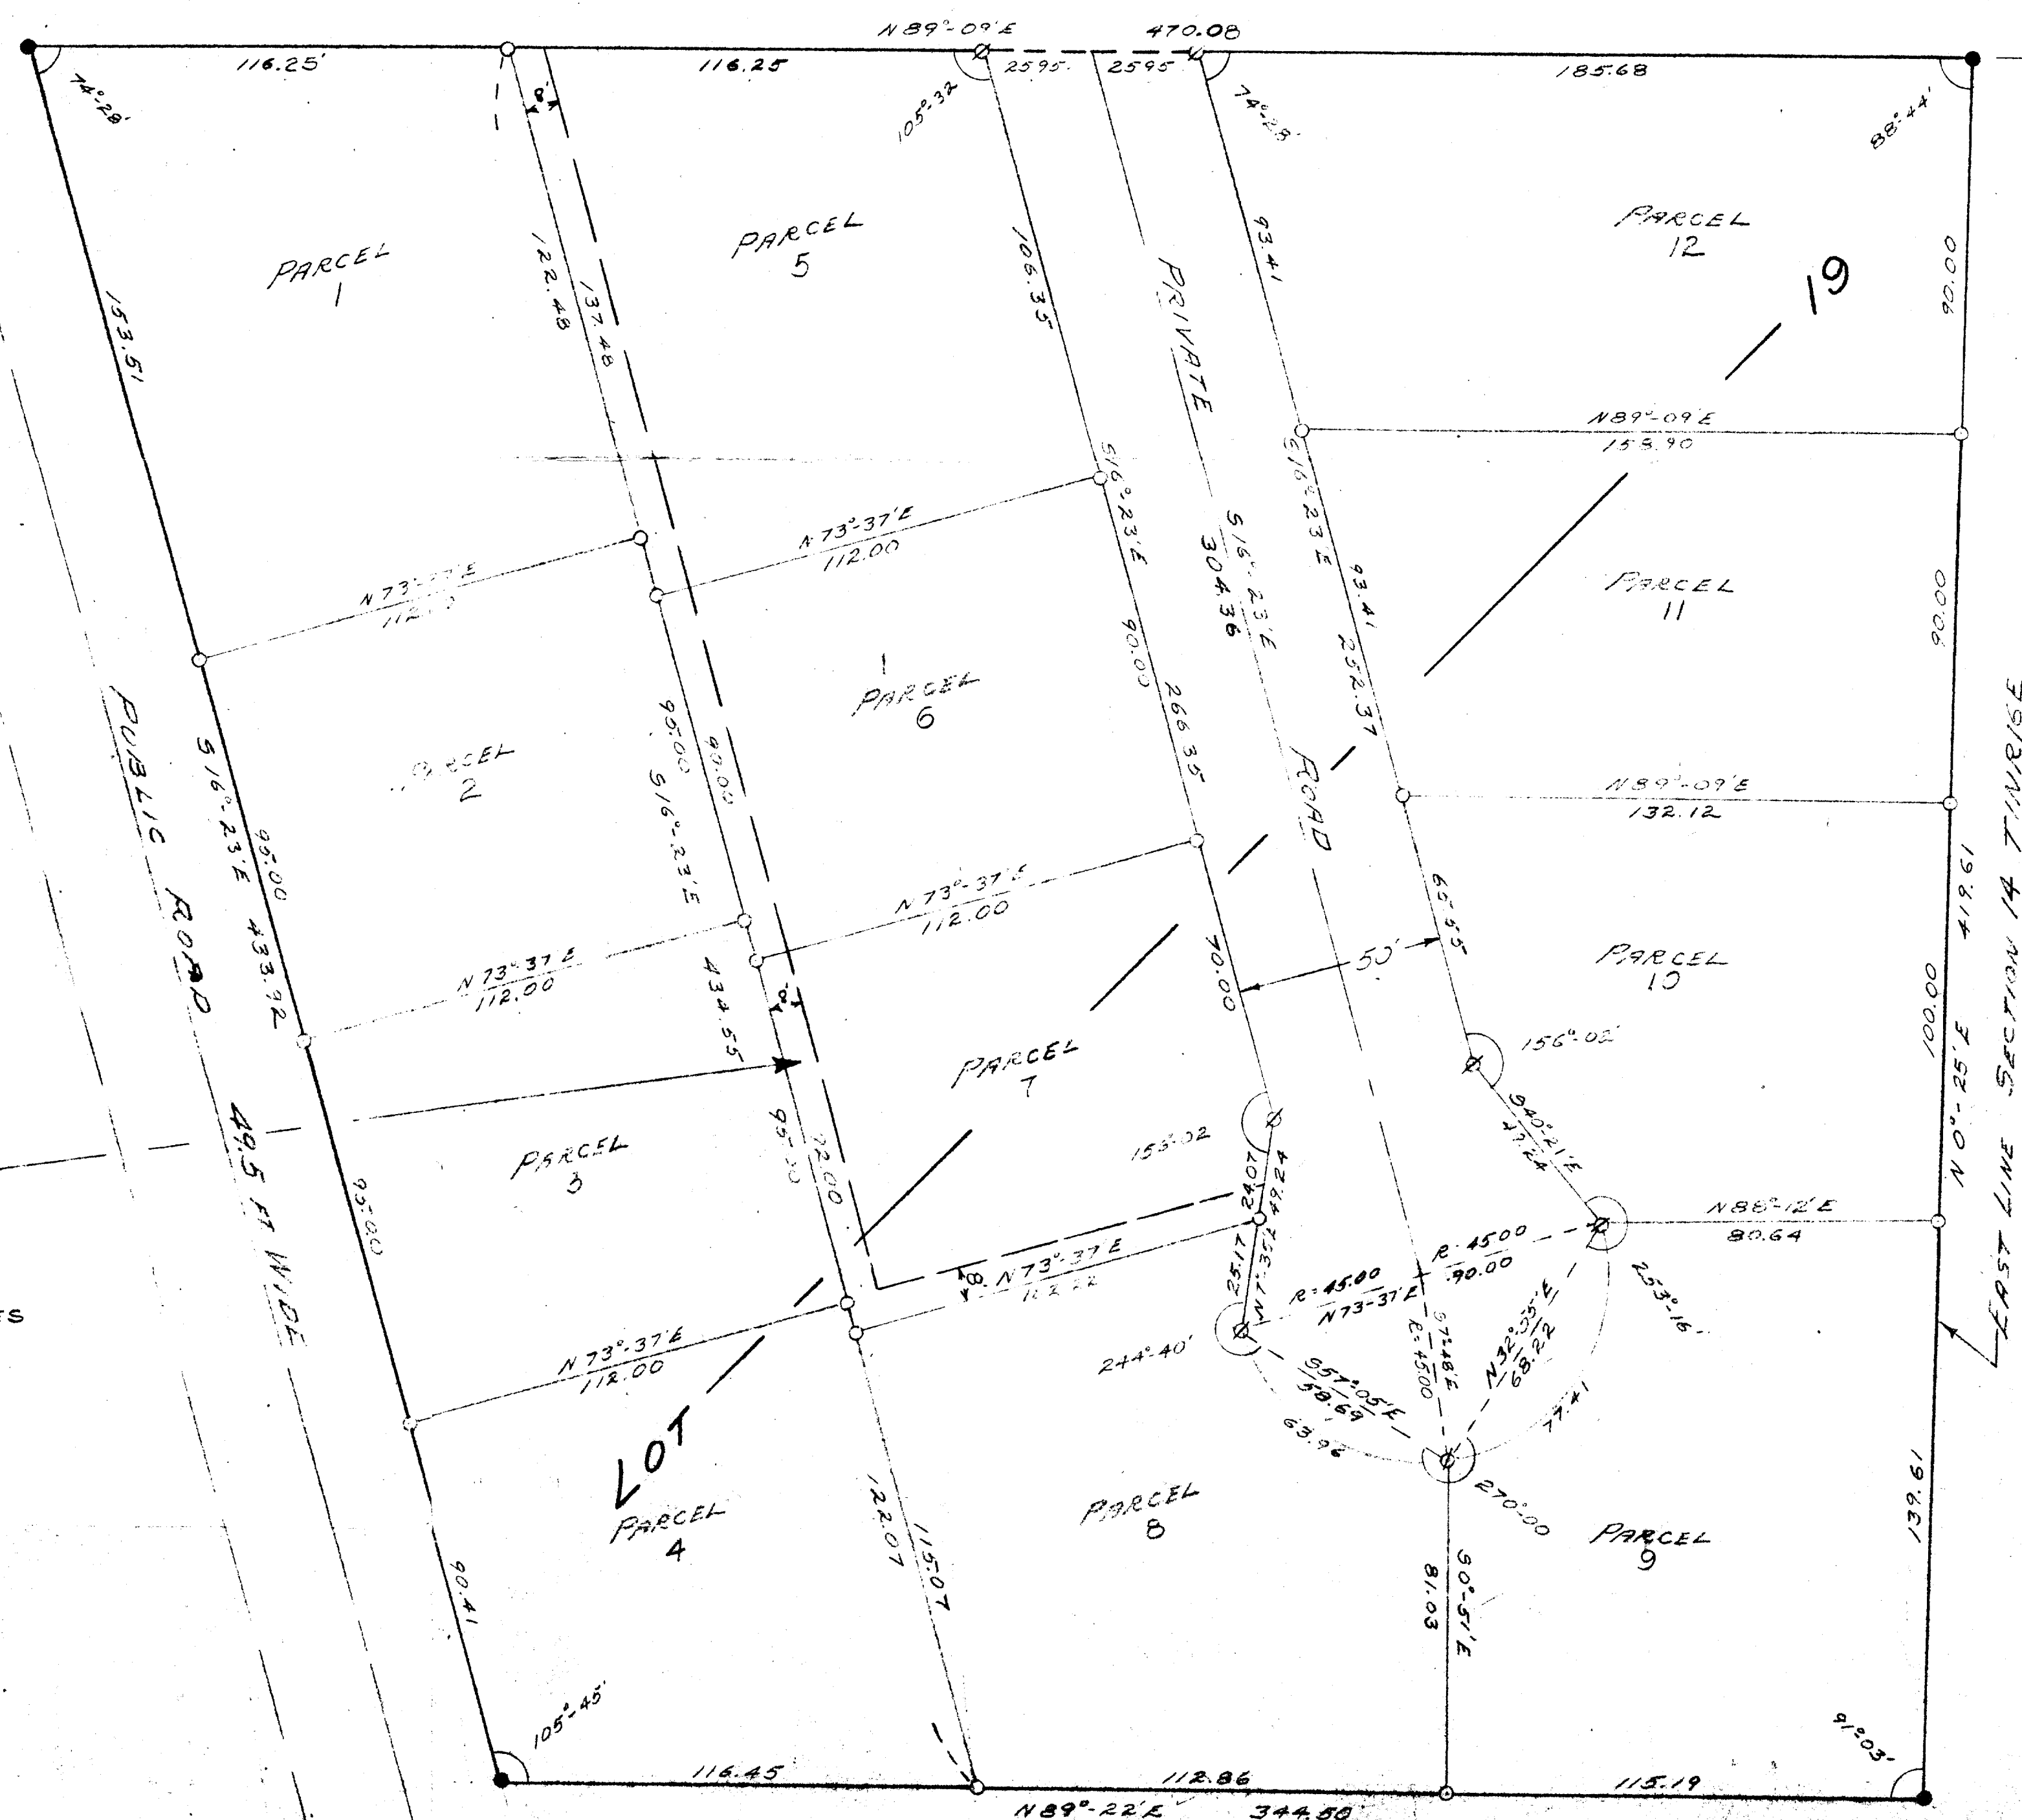

NO°-25'E 419.61
EAST LINE SECTION 14 T19R15E