
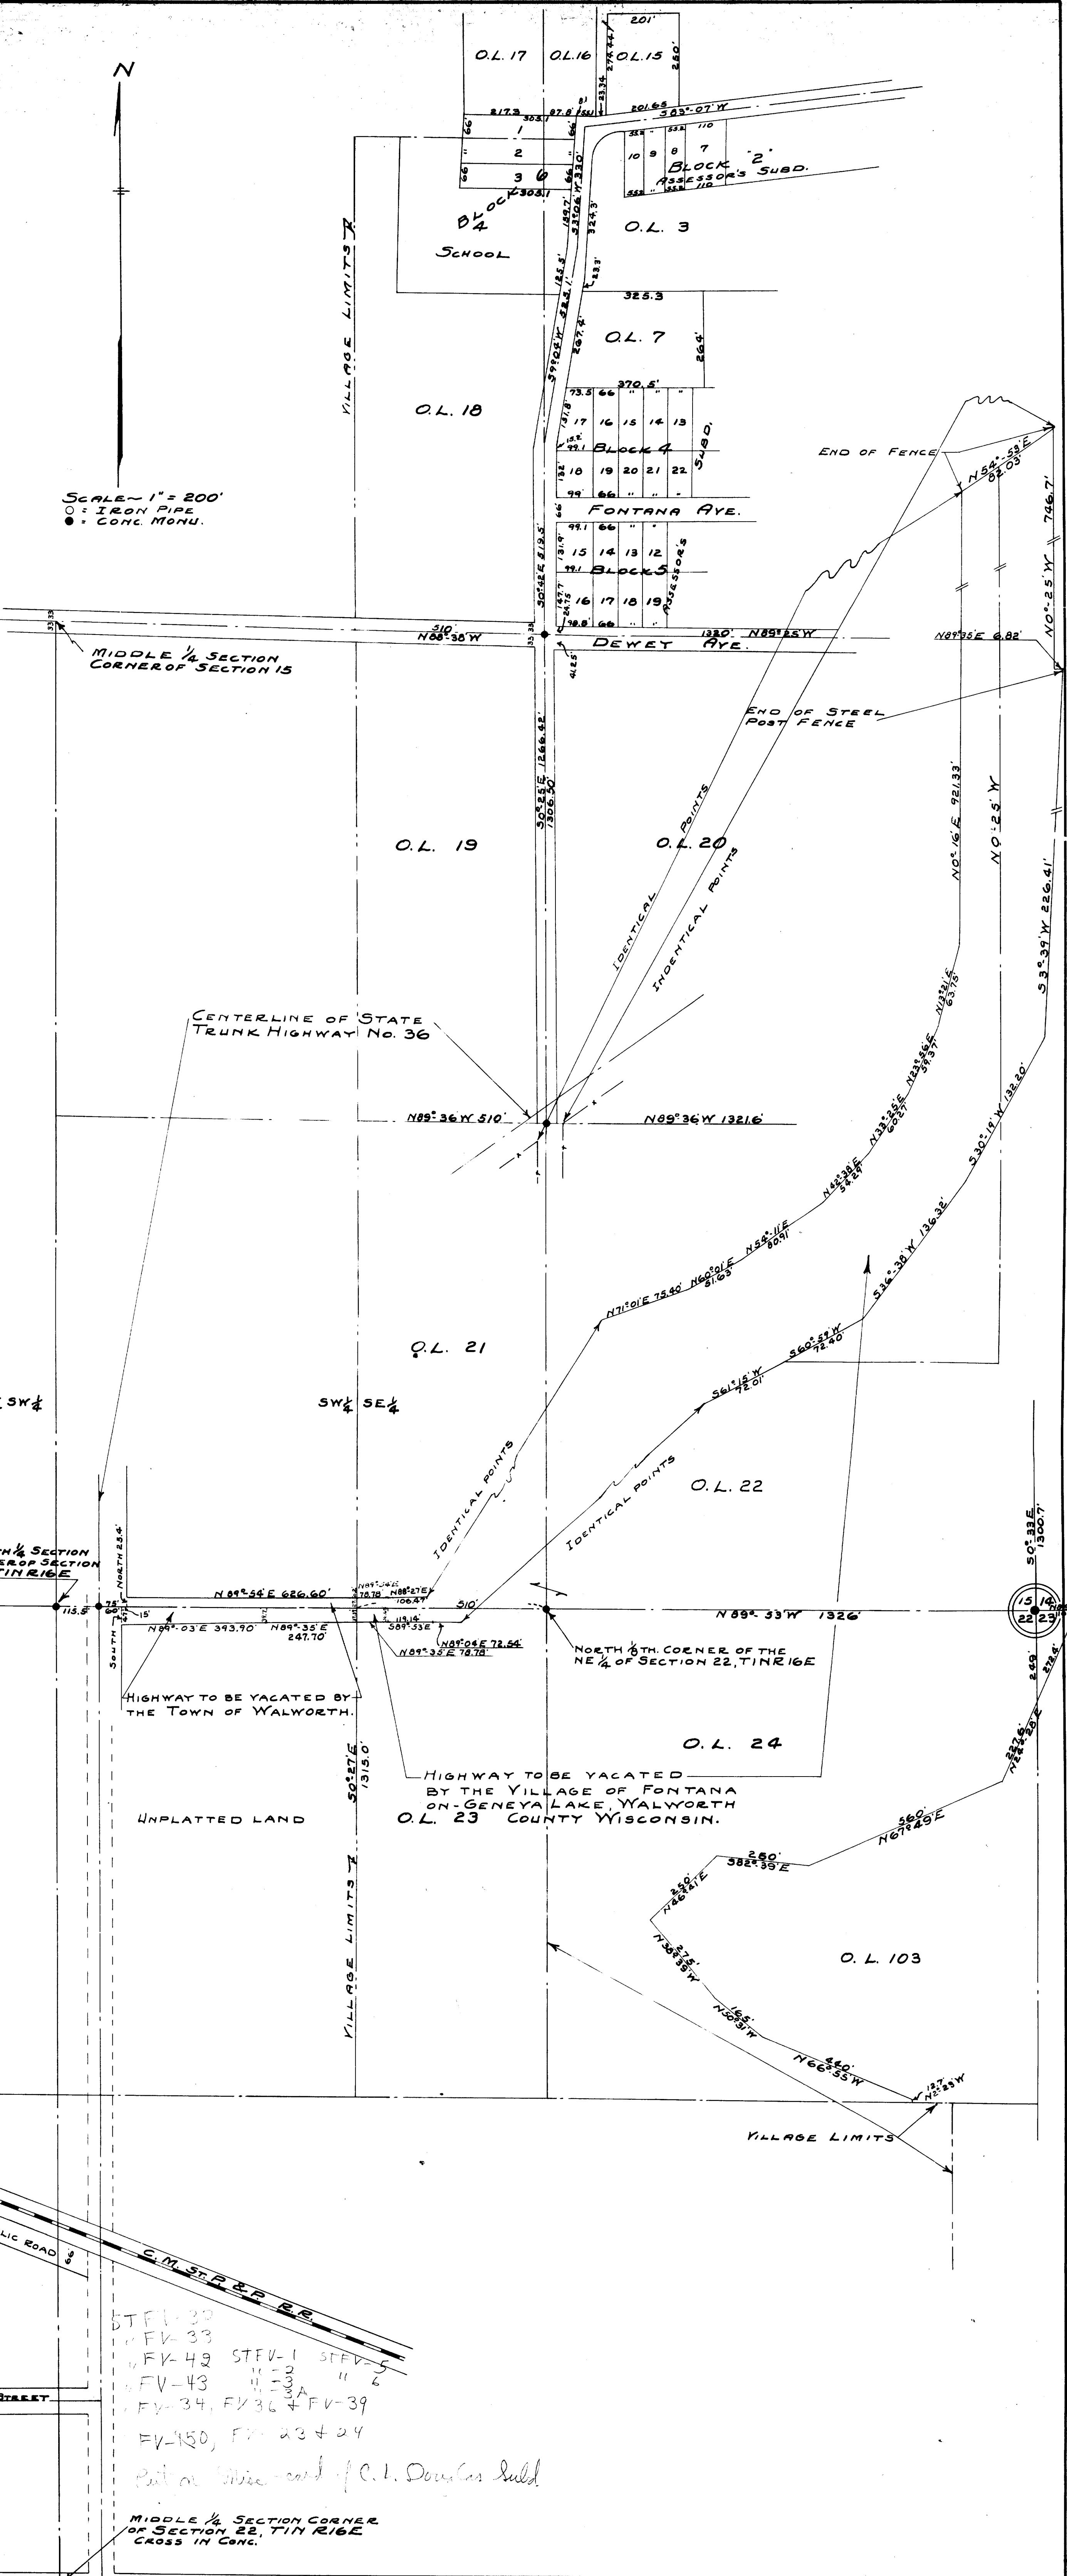
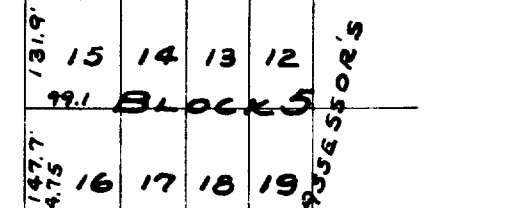
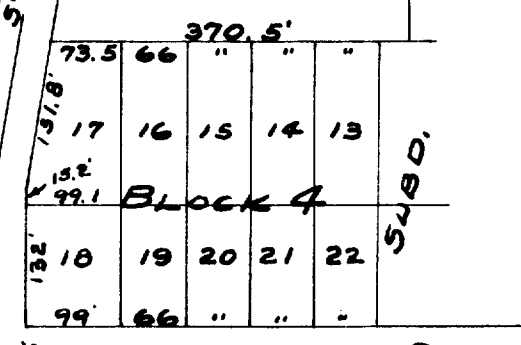


SCALE - 1" = 200'
 ○ = IRON PIPE
 ● = CONC. MONU.

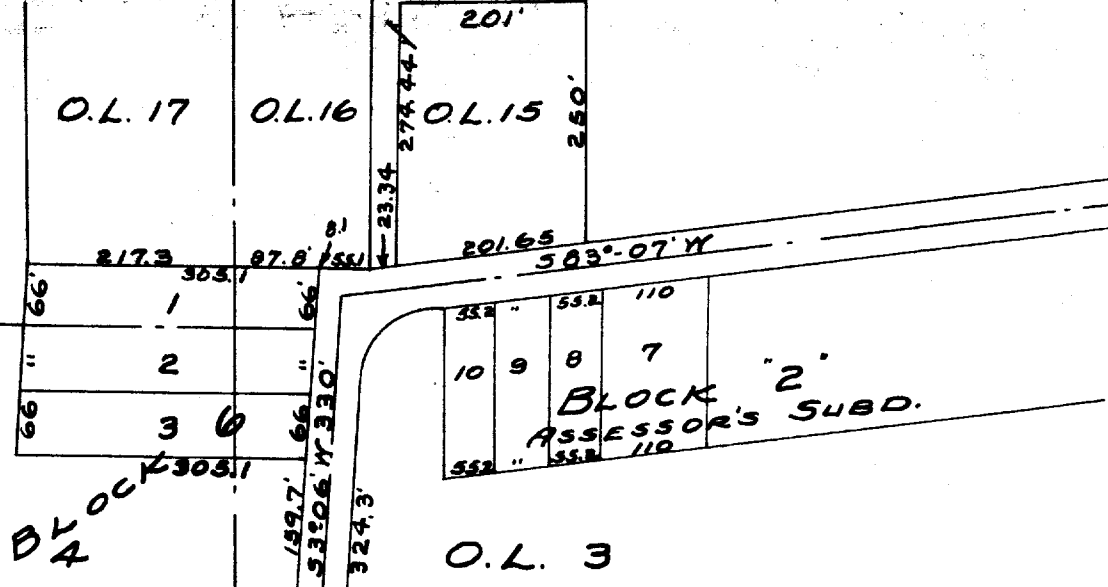

STEV-30
 FK-33
 FK-42 STEV-1 STEV-5
 FK-43 " 2 " 6
 FK-34, FK-36 + FK-39
 FK-150, FK-23 + 24
 Part of Misc. record of C.L. Douglas Subd.

MIDDLE 1/4 SECTION CORNER OF SECTION 22, TIN RIBE CROSS IN CONC.

COUNTY TRUNK HIGHWAY "BB"