

State of Illinois } ss.  
County of Cook

This is to certify that I have surveyed the following described tract of land, by the order of George S. Lord. To-wit: A tract of land situated in Section Eleven (11) Township One (1) North Range Sixteen (16) East in Walworth County, State of Wisconsin. Beginning at a point in the North and South half section line of said section Eleven (11) Nine Hundred and Sixty Five (965) feet


State of Illinois } ss.  
County of Cook

This is to certify that I have surveyed the following described tract of land, by the order of George S. Lord. To-wit: A tract of land situated in Section Eleven (11) Township One (1) North Range Sixteen (16) East in Walworth County, State of Wisconsin. Beginning at a point in the North and South half section line of said section Eleven (11) nine hundred and sixty five (965) feet South of the center of said section. Thence S. 60° 30' E. along the Northwesterly line of the property surveyed to E. B. Nishlin by deed from George Weiss dated Sep 18th 1899, recorded in Book One hundred (100) in the office of Register of Deeds of said Walworth County. (Page Four Hundred and twenty four (424) Fifty Hundred and Fifty (1500) feet more or less to the shore line of Lake Geneva. Thence North easterly along the shore line of Lake Geneva to a point two hundred (200) feet by straight measurement at right angles from said North Easterly line of said Nishlin's property. Thence N. 60° 30' W. Sixteen hundred and thirty five (1635) feet more or less to a point on the North and South half section line of said section Eleven (11) Seven hundred and thirty seven (737) feet South of the center of said section. Thence South, along said North and South half section line Two hundred and Twenty Eight (228) feet to the place of beginning, containing seven and forty five hundredths (7 <sup>45</sup>/<sub>100</sub>) acres of land. That I have surveyed into one tract all of which is correctly shown by the map hereon drawn, all distances being marked thus (□) on the map, and that I have fully complied with the provisions of Chap. (101) Revised, Statutes of Wisconsin in Surveying and Mapping said land.

Chicago Sep. 25<sup>th</sup> 1902.

A. H. Summers  
Surveyor.

W. 1/4 of N.E. 1/4 of Sec. 11 T. 1 N.  
R. 16 E.  
965 feet S. of the  
Center of Sec. 11.

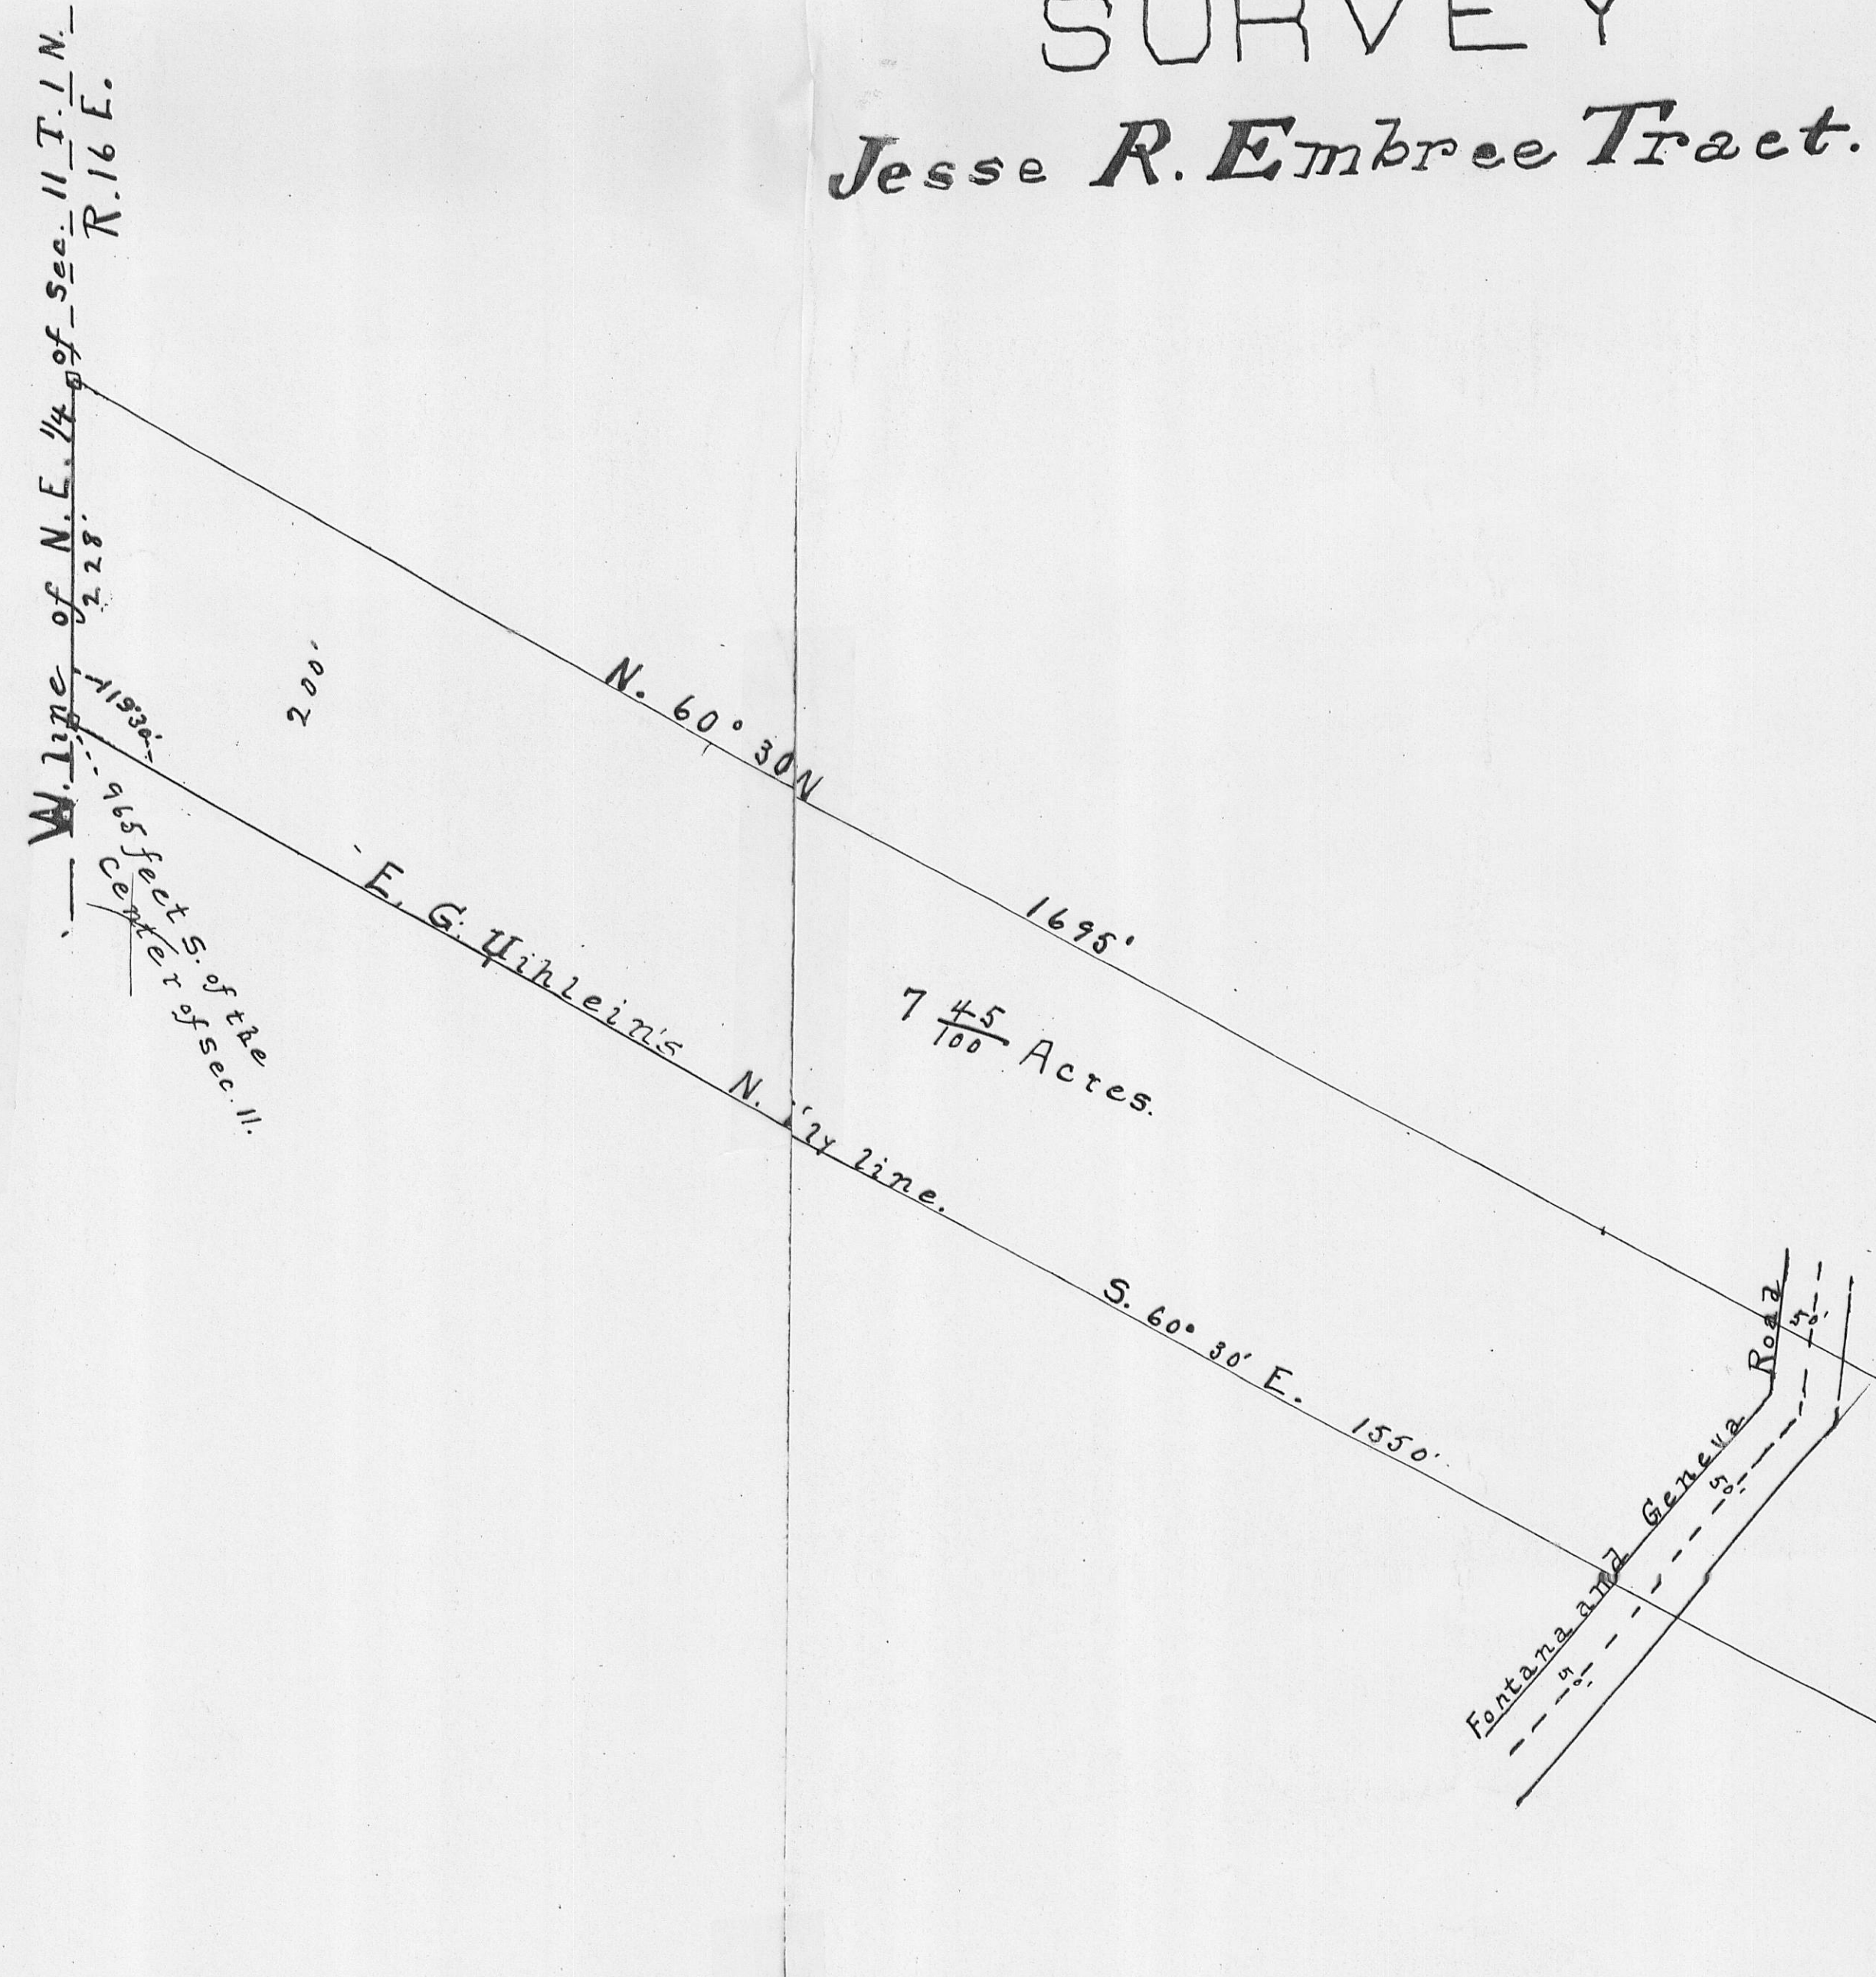

# PLAT OF SURVEY Jesse R. Embree Tract.

State of Illinois } ss.  
County of Cook

I, George S. Lord certify that I have caused the land described in the certificate of A. H. Summers Surveyor hereon written, to be surveyed and mapped, as represented by the map hereon drawn.  
George S. Lord.

Witnesses } Chas. E. Nelson  
                  } W. E. Anson.

State of Illinois } ss.  
County of Cook

On this 25th day of Sept. A.D. 1902, before me personally came the above named George S. Lord, to me well known, to be the same person, who executed the foregoing certificate and acknowledged the same. My commission expires March, 15th 1903.  
Charles R. Dickerson.  
Notary Public.



Recorded the 26<sup>th</sup> day of Sept. A.D. 1902 at  
4 o'clock P.M.  
H. D. Barnes.  
Register of Deeds.

