



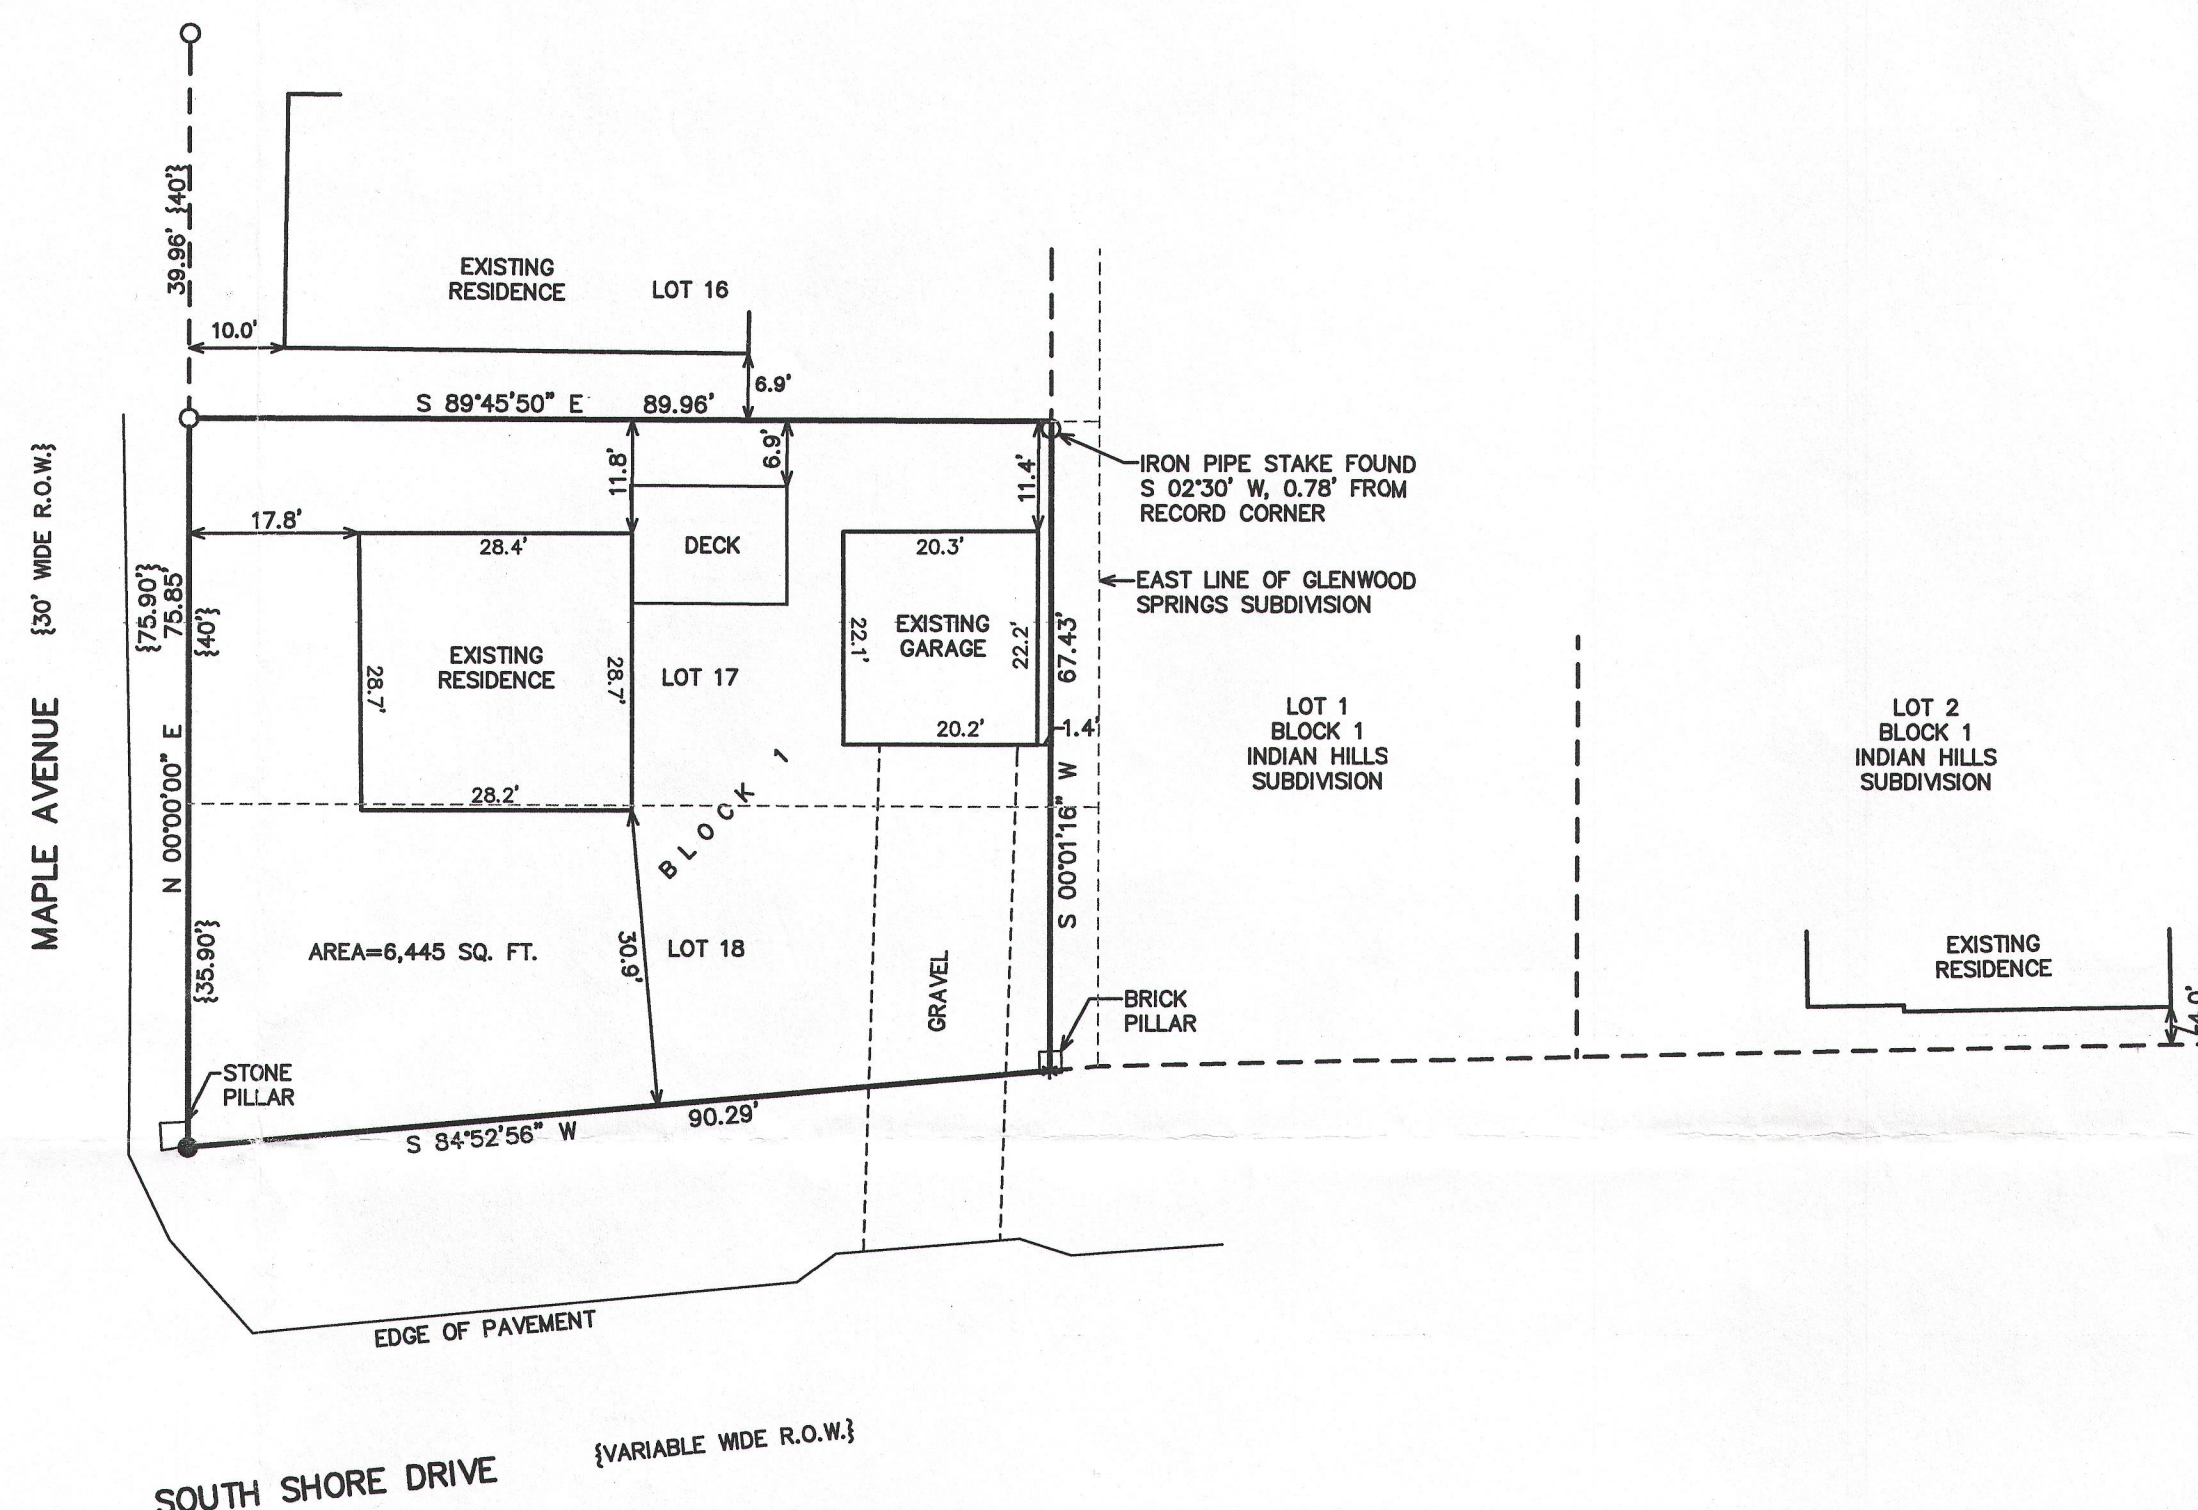

PLAT OF SURVEY

LOTS 17 & 18, BLOCK 1, OF GLENWOOD SPRINGS SUBDIVISION
EXCEPT THE EAST 5' THEREOF

LOCATED IN THE VILLAGE OF FONTANA-ON-GENEVA LAKE,
WALWORTH COUNTY, WISCONSIN

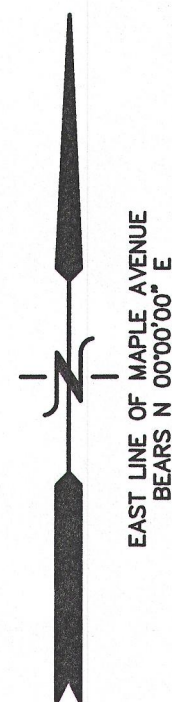

SOUTH SHORE DRIVE {VARIABLE WIDE R.O.W.}

MAPLE AVENUE {50' WIDE R.O.W.}

ASBURY PLACE {10' WIDE R.O.W.}

EXISTING RESIDENCE

LOT 11
BLOCK 16
GLENWOOD SPRINGS

LOT 10
BLOCK 16
GLENWOOD SPRINGS

EXISTING RESIDENCE

LOT 16

S 89°45'50\"/>

DECK

EXISTING RESIDENCE

LOT 17

AREA=6,445 SQ. FT.

LOT 18

S 84°52'56\"/>

STONE PILLAR

GRAVEL

BRICK PILLAR

IRON PIPE STAKE FOUND
S 02°50' W, 0.78' FROM
RECORD CORNER

EAST LINE OF GLENWOOD
SPRINGS SUBDIVISION

LOT 1
BLOCK 1
INDIAN HILLS
SUBDIVISION

LOT 2
BLOCK 1
INDIAN HILLS
SUBDIVISION

EXISTING RESIDENCE

14.0'

LEGEND




- * = CHISELED "X" IN BRICK PILLAR FOUND
- = IRON REBAR STAKE FOUND
- = IRON PIPE STAKE FOUND
- {xxx} = RECORDED AS

NOTE: COPIES OF THIS MAP TO WHICH THE FOLLOWING CERTIFICATE
WILL APPLY SHOW THE SURVEYOR'S ORIGINAL SEAL AND SIGNATURE
IN RED INK. COPIES BY ANY OTHER MEANS MAY HAVE ALTERATIONS
WHICH DO NOT REPRESENT THE SURVEYOR'S WORK PRODUCT.

I HEREBY CERTIFY THAT THE ABOVE DESCRIBED PROPERTY HAS BEEN
SURVEYED UNDER MY DIRECTION AND THAT THE ABOVE MAP IS A TRUE
REPRESENTATION THEREOF AND SHOWS THE SIZE AND LOCATION OF
THE PROPERTY AND ITS EXTERIOR BOUNDARIES. THIS SURVEY IS
MADE FOR THE USE OF THE PRESENT OWNERS OF THE PROPERTY, AND
ALSO THOSE WHO PURCHASE, MORTGAGE, OR GUARANTEE THE TITLE
THERE TO WITHIN ONE YEAR FROM THE DATE HEREOF.

DATED: MAY 31, 2013

PETER S. GORDON R.L.S. 2101

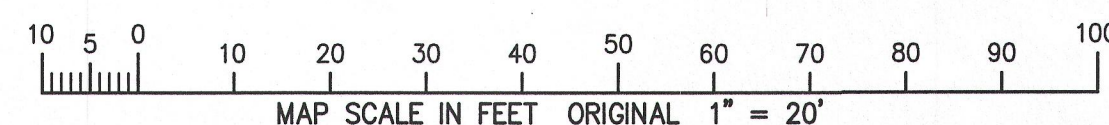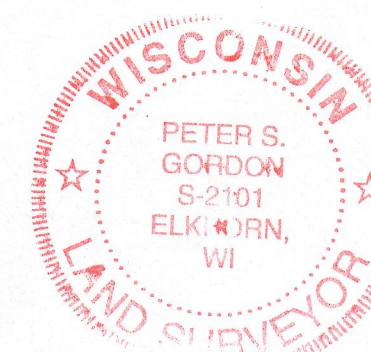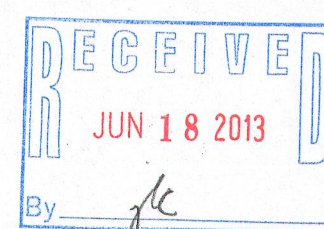

WORK ORDERED BY -
GARRETT FRYE
4112 WHITE ASH ROAD
CRYSTAL LAKE, IL 60014

FARRIS, HANSEN & ASSOCIATES, INC.
ENGINEERING - ARCHITECTURE - SURVEYING
7 RIDGWAY COURT P.O. BOX 437
ELKHORN, WISCONSIN 53121
OFFICE: (262) 723-2098 FAX: (262) 723-5886

REVISIONS

PROJECT NO.
8808
DATE:
5/31/2013
SHEET NO.
1 OF 1

868-6 005-2915